




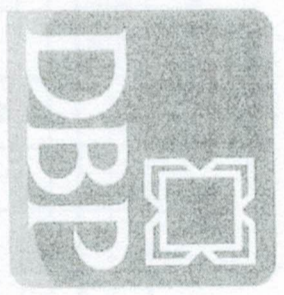
1
A-1 SCALE
PLAN LAYOUT
1:50 METERS

2
A-1 SCALE
FRONT ELEVATION
1:50 METERS

NOTE:
VERIFY ACTUAL DIMENSIONS PRIOR TO FABRICATION


 DEVELOPMENT BANK OF THE PHILIPPINES	PROJECT TITLE:	PREPARED BY:	APPROVED BY:	SHEET NO:
	PROPOSED DIPOLOG BRANCH ATM CANOPY/SUN SHADE LOCATION: National Highway, Turno, Dipolog City, Zamboanga Del Norte	 ZION H. VALENCIA PCMU-CTMID	 VP ROMEO A. AGUILAR HEAD, CTMID	

620
240
40



40 220 240 40

6mm THK
COVER PLATE

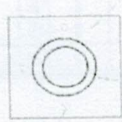

SS BOLT
COUNTER DRK

38mm Ø OUTSIDE DIMENSION,
STAINLESS STEEL PIPE IN
SATIN FINISH

0.80


COLOR CODE:
FOR BACKGROUND 3630-157 SATIN BLUE
(2M PAINTS COLOR)
1850-73 DARK RED
(2M PAINTS COLOR)
FOR DBP WHITE
FOR ATM 1000 WHITE
FOR ORP WHITE

FINISH:
FOR DBP FINZ QUARTZ
FOR ATM HIVERDA BLACK
FOR ORP HIVERDA BLACK


MATERIALS:
COMPUTER CUT 3M SCOTCH-GL
STICKER WITH CLEAR FILM COVERING

2 DBP LOGO
A-2 NOT TO SCALE

B DETAIL
A-2 NOT TO SCALE

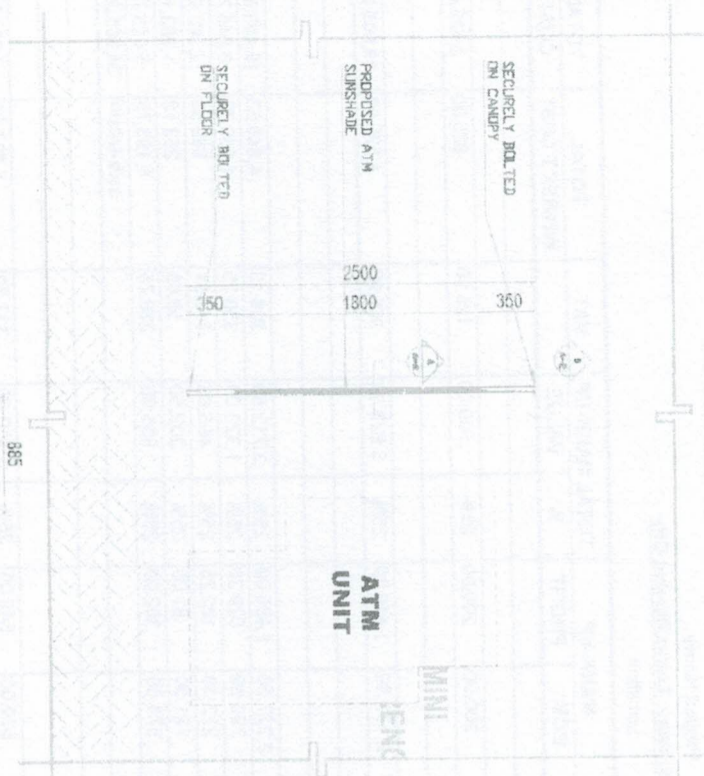


1 SECTION DETAIL
A-2 SCALE 1:50 METERS

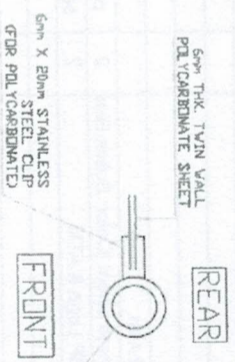

A DETAIL
A-2 NOT TO SCALE

38mm Ø OUTSIDE DIMENSION,
STAINLESS STEEL PIPE IN
SATIN FINISH

NOTE:
VERIFY ACTUAL DIMENSIONS PRIOR TO FABRICATION

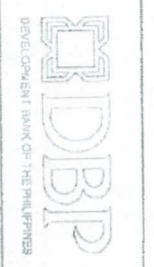

PROJECT TITLE:
**PROPOSED DIPOLOG BRANCH
ATM CANOPY/SUN SHADE**
LOCATION: National Highway, Turro, Dipolog City, Zamboanga Del Norte

PREPARED BY:
ZION H VALENCIA
FCMU-CFMD

APPROVED BY:
VP ROMEO A AGUILAR
HEAD, CFMD

SHEET NO:
A
2