



SCOPE OF WORKS

SUPPLY, DELIVERY, AND INSTALLATION OF ATM CANOPY/SUNSHADE FOR DBP MATI BRANCH

I. Approved Budget for the Contract:

SIXTY-EIGHT THOUSAND TWO HUNDRED NINETY-TWO AND 00/100 (₱ 68,292.00) INCLUSIVE OF ALL APPLICABLE TAXES

Description	Total Quantity	Total Price (₱)
Supply and Installation of ATM Sunshade (Inclusive of Steel Works)	1 lot	₱ 68,292.00

II. Scope of Works and Technical Specification:

1. General Requirements / Site Works

1.1 Mobilization / Demobilization

1.2 Health and Safety

(Provision of PPE and safety signages per DOLE labor advisory No. 18 series of 2020 and compliance to COVID-19 protocols per DPWH D.O. No. 30 series of 2021).

1.3 Dismantling of existing ceiling finish

1.4 Restoration works

2. Installation of the following materials

2.1 45mm outside diameter stainless steel pipe

2.2 6mm x 20mm stainless steel clip for polycarbonate

2.3 6mm thk. stainless steel cover plate with stainless steel countersink bolt

2.4 6mm thk. solid translucent polycarbonate color blue

2.5 Clear sealant / consumables

2.6 Installation translucent sticker decals

III. Conditions of the Contract:

1. The Contractor shall hold all obligations, duties and responsibilities necessary for the successful completion of the contract assigned or to be undertaken, including all labor, materials, equipment and services, other incidentals and furnishings thereof in accordance with the drawings, specifications and all addenda prepared by DBP.
2. The Contractor shall secure and pay all required permit fees, licenses and taxes with no additional costs to DBP and comply with all laws and local ordinances and related government regulations in connection with the project.
3. The DBP may terminate/cancel the Purchase Order (PO) when the Contractor fails to deliver, perform and comply with its obligation.
4. **Delivery Period:** The Contractor shall complete all works within fourteen (14) calendar days after receipt of Notice to Proceed (NTP).
5. **Point of Delivery:** DBP Building, Limatoc St., Mati City

6. **Warranty:** In case of any discoloration/fading, substandard welding connections, and any general damages resulting from poor installation within the next one (1) year from delivery and acceptance, the contractor shall be required to repair and/or replace the concerned areas.
7. **Retention:** The obligation for the six (6) months warranty (reckoned from the date of acceptance) shall be covered by either retention money or a special bank-guarantee equivalent to five percent (5%) of the total contract amount. The remaining warranty shall be covered by paper warranty.

IV. Payment:

1. One-time, full payment shall be issued upon completion of all works.
2. When the Contractor refuses or fails to satisfactorily complete the work within the specified time, plus any time extension duly granted and is hereby in default under the contract, the contractor shall pay the procuring entity for liquidated damages, and not by way of penalty, an amount, as provided in the conditions of the contract, equals to at least one tenth (1/10) of one percent (1) of the cost of the unperformed portion of works for every day of delay, until such works are finally completed and accepted by DBP as stated in the Revised IRR Annex E of R.A. 9184.

Recommended by:

SIGNED

CHRISTIAN FARVEN C. DOSONO

(Per latest MAA dated 2 June 2022)

Approved by:


SIGNED

VINCENT IANA ASTURIAS


(Per latest MAA dated 2 June 2022)

NOTES:

- WRITTEN DIMENSIONS ON THESE DRAWINGS SHALL HAVE PRECEDENCE OVER SCALED DIMENSIONS.
- CONTRACTOR SHALL VERIFY AND RESPONSIBLE FOR ALL DIMENSIONS AND CONDITIONS ON THE JOB.
- DISCREPANCIES BETWEEN DRAWINGS AND ACTUAL CONDITION MUST BE IMMEDIATELY FORWARDED TO CFMD FOR RESOLUTION.

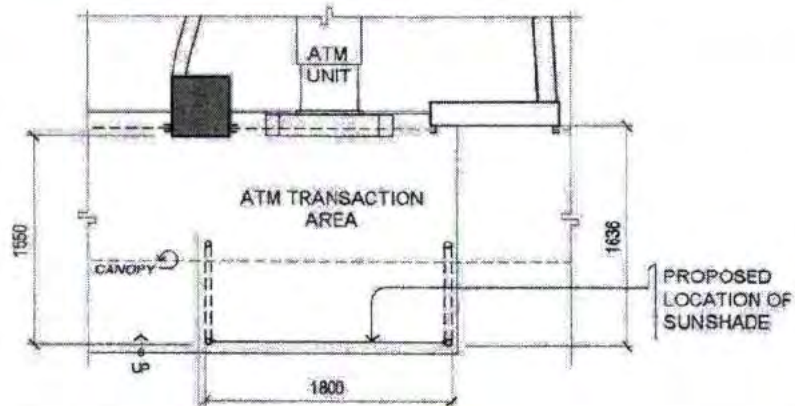


1 AS FOUND FLOOR PLAN
A-1 SCALE 1:50 METERS

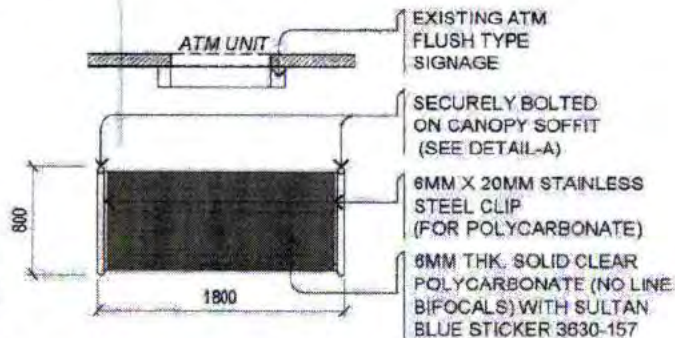


NOTE:
 PLEASE VERIFY ACTUAL DIMENSION PRIOR TO FABRICATION / INSTALLATION OF SUNSHADE


2 FLOOR PLAN
A-1 SCALE 1:50 METERS

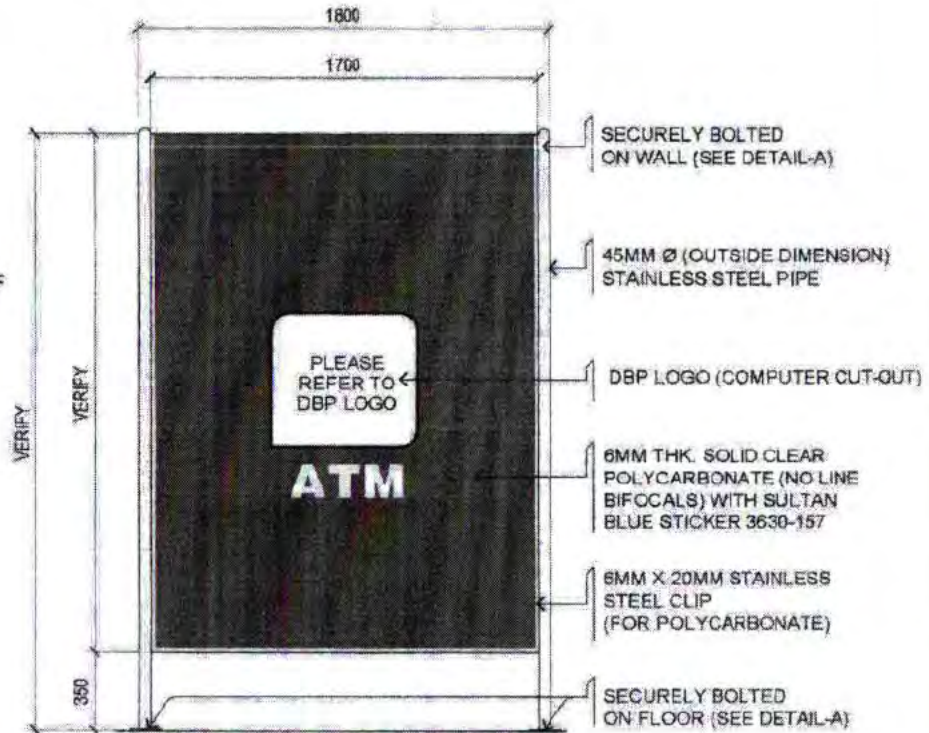


3 FRONT ELEVATION
A-1 SCALE 1:30 METERS

 DEVELOPMENT BANK OF THE PHILIPPINES	PROJECT TITLE:	PREPARED BY:	APPROVED BY:	ISSUE DATE:	SHEET NO:
	PROPOSED DBP MATI BRANCH ATM SUNSHADE LOCATION: DBP Building, Limtas St., Mal City	SIGNED ARCEA A. ESPIRITU ARCHITECT II, PQMJ-CFMD	SIGNED AVP JOSÉ C. DELA FUENTE Acting Head, CFMD (PER OFFICE ORDER NO. 276 DATED 27 JUNE 2022)	September 29, 2022 REVISION DATE: REVIEWED BY: SIGNED M.A. CANCIO	A 1 A-1 of 2

NOTES:
 - WRITTEN DIMENSIONS ON THESE DRAWINGS SHALL HAVE PRECEDENCE OVER SCALED DIMENSIONS.
 - CONTRACTOR SHALL VERIFY AND RESPONSIBLE FOR ALL DIMENSIONS AND CONDITIONS ON THE JOB.
 - DISCREPANCIES BETWEEN DRAWINGS AND ACTUAL CONDITION MUST BE IMMEDIATELY FORWARDED TO CPMD FOR RESOLUTION.

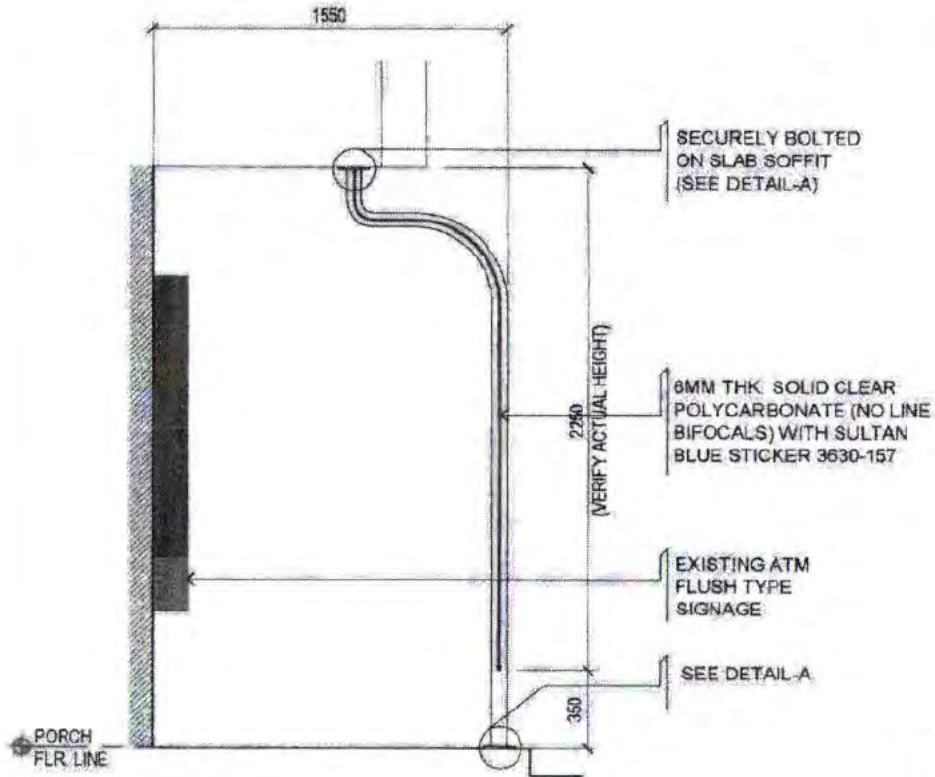

1 RIGHT SIDE ELEVATION
 A-2 SCALE 1:30 METERS

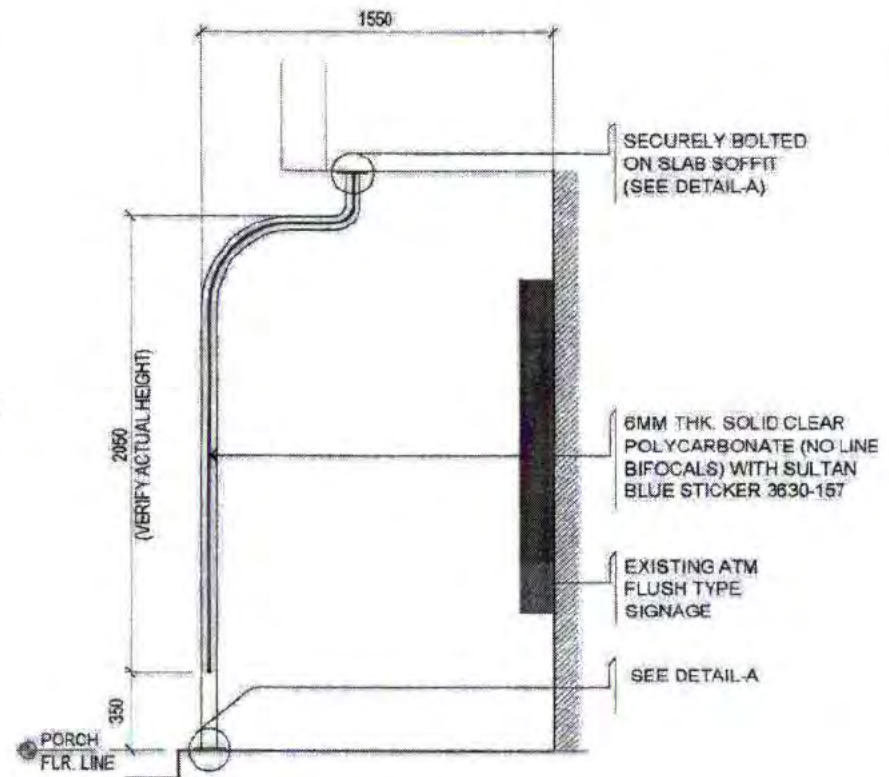

2 LEFT SIDE ELEVATION
 A-2 SCALE 1:30 METERS



PROJECT TITLE:
**PROPOSED DBP MATI BRANCH
 ATM SUNSHADE**
 LOCATION: DBP Building, Linatoc St., Mati City

PREPARED BY:
 SIGNED
ARCELA A. ESPIRITU
 ARCHITECT II, PCM-U-CPMD



APPROVED BY:
 SIGNED
AVP JOSE LOPEZ FUENTE
 Acting Head, CPMD
 (PER OFFICE ORDER NO. 278 DATED 27 JUNE 2022)

ISSUE DATE:
 September 29, 2022
 REVISION DATE:
 REVIEWED BY: SIGNED
M.A. CANCIO

SHEET NO:
**A
 2**
 A-1 of 3

NOTES:


- WRITTEN DIMENSIONS ON THESE DRAWINGS SHALL HAVE PRECEDENCE OVER SCALED DIMENSIONS.
- CONTRACTOR SHALL VERIFY AND RESPONSIBLE FOR ALL DIMENSIONS AND CONDITIONS ON THE JOB.
- DISCREPANCIES BETWEEN DRAWINGS AND ACTUAL CONDITION MUST BE IMMEDIATELY FORWARDED TO CFMD FOR RESOLUTION.

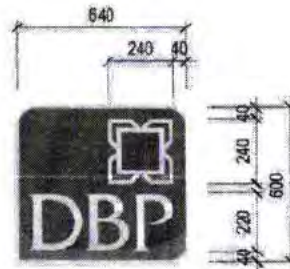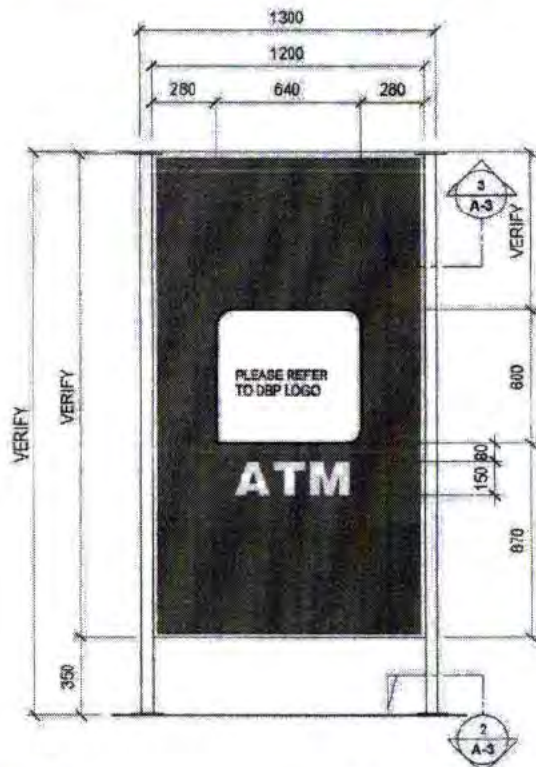

COLOR CODE:
 FOR BACKGROUND 3630-157 SULTAN BLUE (PANTONE COLOR)
 3630-73 DARK RED (PANTONE COLOR)
 FOR DBP..... WHITE
 FOR ATM..... WHITE
 "LOGO"..... WHITE


FONT:
 FOR 'DBP'..... FRIZ QUADRATA (MEDIUM)
 FOR 'ATM'..... HELVETICA BLACK

MATERIALS:
 TRANSLUCENT STICKER

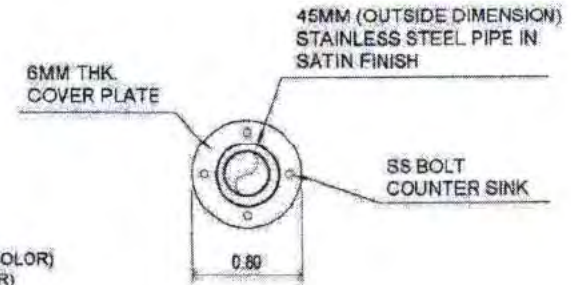

2 DETAIL-A
 A-3 NOT TO SCALE

6MM THK. SOLID CLEAR
 POLYCARBONATE (NO LINE BIFOCALS)
 WITH SULTAN BLUE STICKER 3630-157

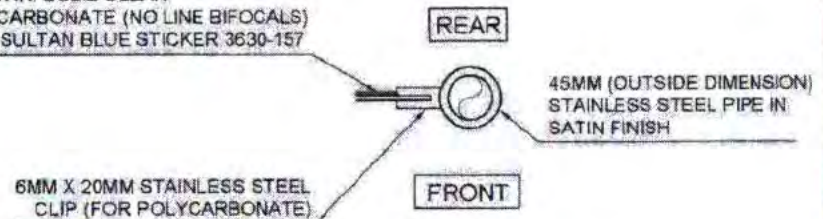


3 DETAIL-B
 A-3 NOT TO SCALE

COLOR CODE:
 FOR BACKGROUND..... 3630-157 SULTAN BLUE
 3630-73 DARK RED
 FOR DBP LETTERS AND LOGO..... WHITE

FONT:
 FOR 'DBP'..... FRIZ QUADRATA
 - TRANSLUCENT STICKER (FOR DBP LOGO)
 - COMPUTER CUT-OUT

1 LOGO DETAIL
 A-3 SCALE 1:30 METERS

 DEVELOPMENT BANK OF THE PHILIPPINES	PROJECT TITLE: PROPOSED DBP MATI BRANCH ATM SUNSHADE	PREPARED BY: SIGNED ARCELA A. ESPIRITU ARCHITECT II, POMU-CPMD	APPROVED BY: SIGNED AVP JOSE C. DELA FUENTE Acting Per. CFMD (PER OFFICE ORDER NO. 196 DATED 27 JUNE 2022)	ISSUE DATE: September 29, 2022 REVISION DATE: REVIEWED BY: M.A. CANCIO SIGNED	SHEET NO.: A 3 A-3or3
	LOCATION: DBP Building, Limaroc St., Mat City				