


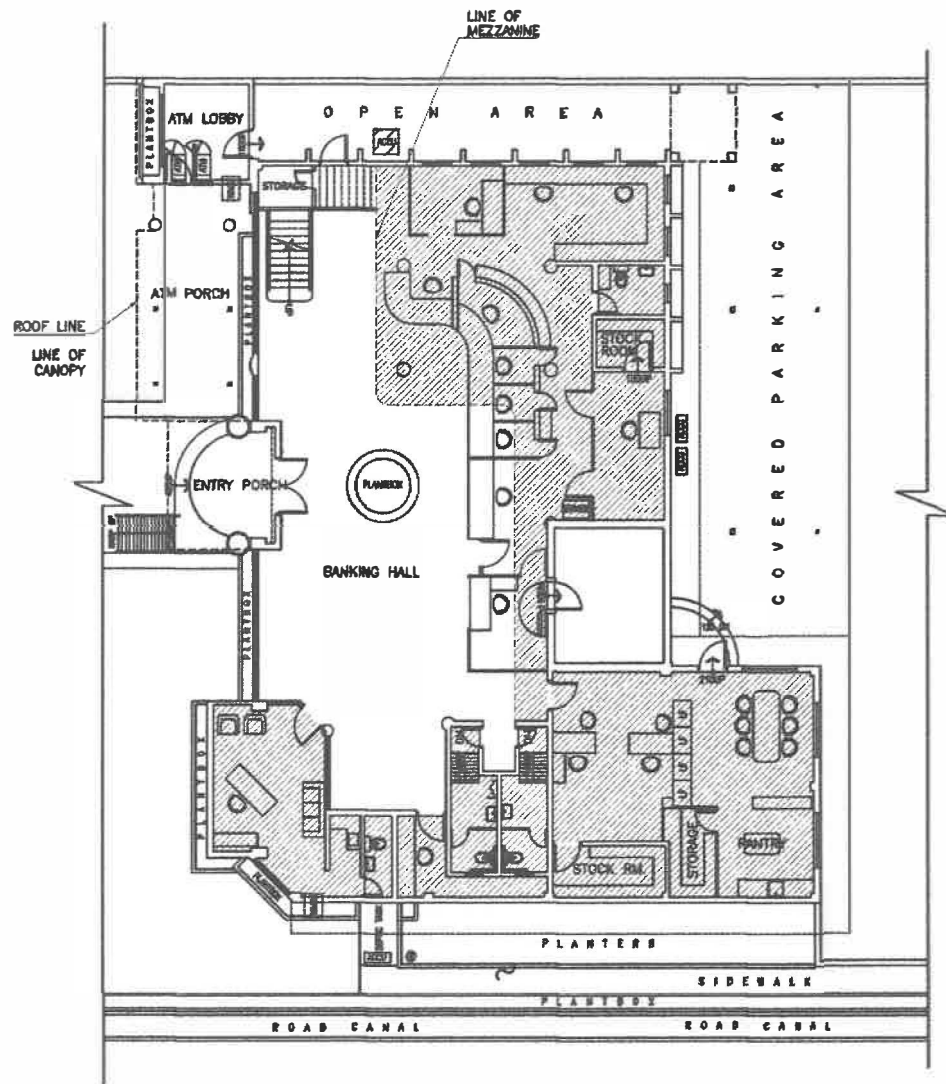

GROUND FLOOR PLAN

CEILING SPECIFICATIONS :



1200MM. X 600MM. X 10MM. THK. ACOUSTIC BOARD ON BAKED WHITE T-RUNNERS WITH 10MM. DIA. HANGER ROD.

EXISTING BLDG. FLOOR AREA:

GROUND FLOOR AREA: ± 208.48 SQ.M.

STOCK ROOM AREA: ± 10.50 SQ.M.

Conforme:

Bidder's Company Name

Name & Signature of Authorized Representative

Designation


Date

REPLACEMENT OF CEILING AT DBP KIDAPAWAN BRANCH

SHEET NO.

A-1

φ. +

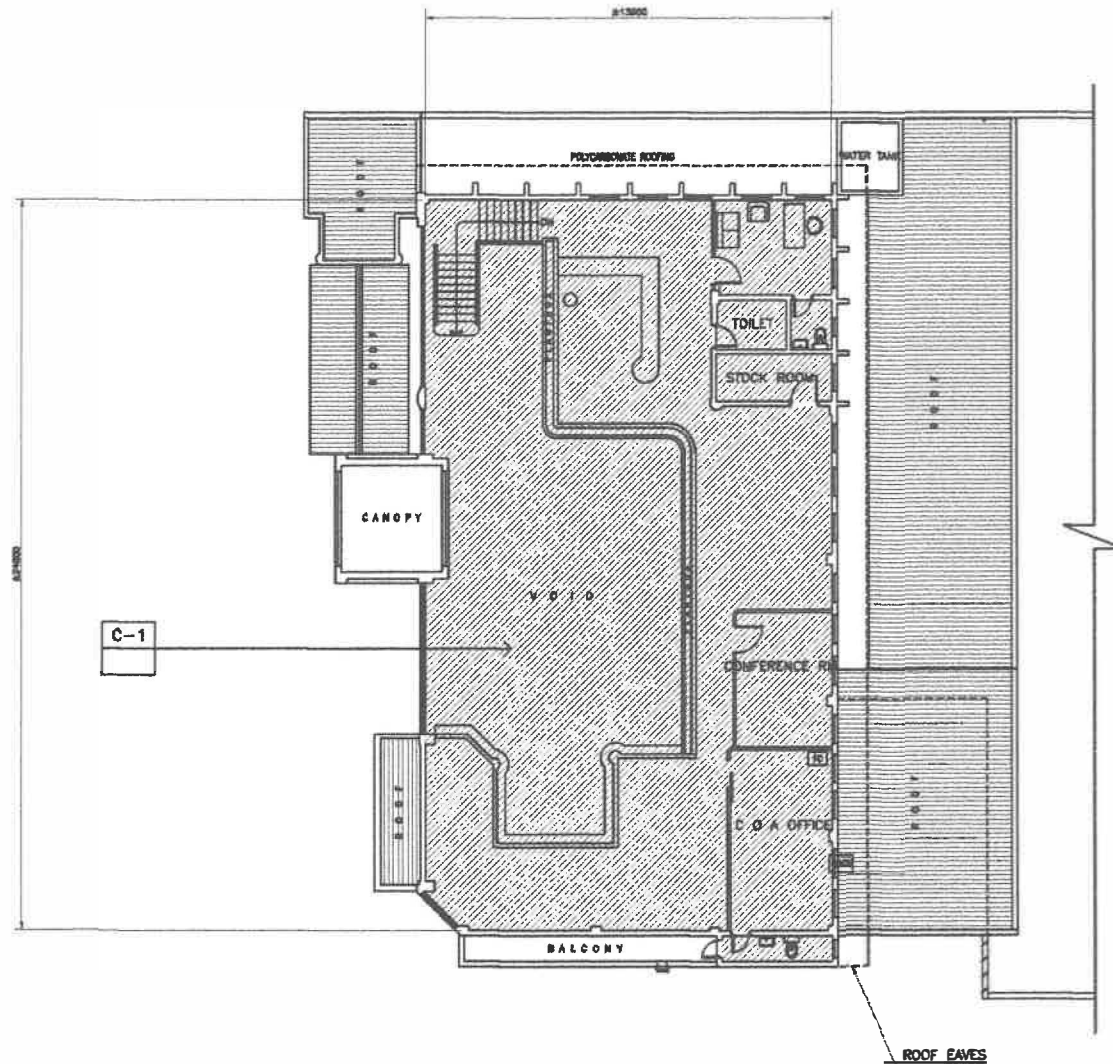

CEILING SPECIFICATIONS :



1200MM. X 600MM. X 10MM. THK. ACOUSTIC BOARD ON BAKED WHITE T-RUNNERS WITH 10MM. DIA. HANGER ROD.

EXISTING BLDG. FLOOR AREA:

M/F FLOOR AREA: ± 332.75 SQ.M.

STOCK ROOM AREA: ± 6.31 SQ.M.

Conforme:

Bidder's Company Name

Name & Signature of Authorized Representative

Designation

Date


MEZZANINE FLOOR PLAN

REPLACEMENT OF CEILING AT DBP KIDAPAWAN BRANCH

SHEET NO.

A-2


Φ. +

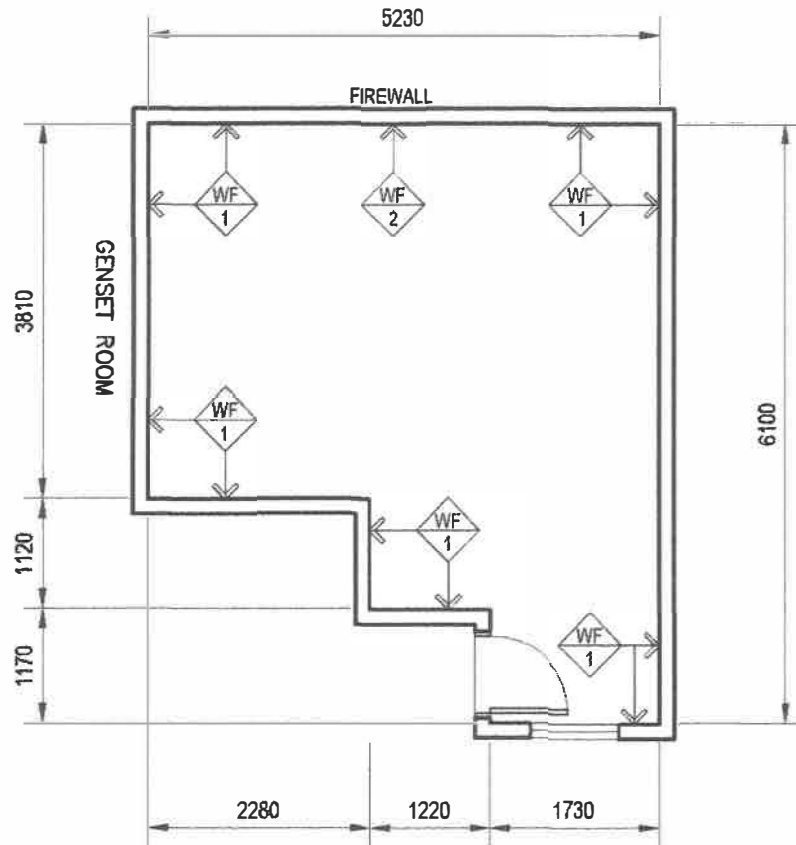

1 WALL FINISHES PLAN
A-3 SCALE 1:75 METERS

LEGEND:

-  WHITE SEMI-GLOSS LATEX PAINT FINISH
-  HIGH PERFORMANCE MASTIC WATERPROOFING MEMBRANE

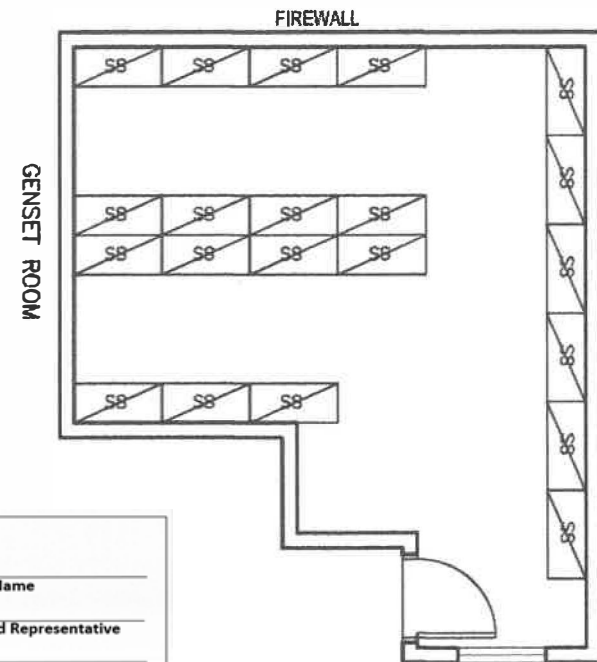

2 FURNITURE LAYOUT
A-3 SCALE 1:75 METERS

LEGEND:

-  400MM X 900MM STEEL SHELVES

Conforme:

Bidder's Company Name

Name & Signature of Authorized Representative

Designation


Date

REPAIR OF EXTERNAL STORAGE ROOM AT DBP KIDAPAWAN BRANCH

SHEET NO.

A-3


Φ. 1

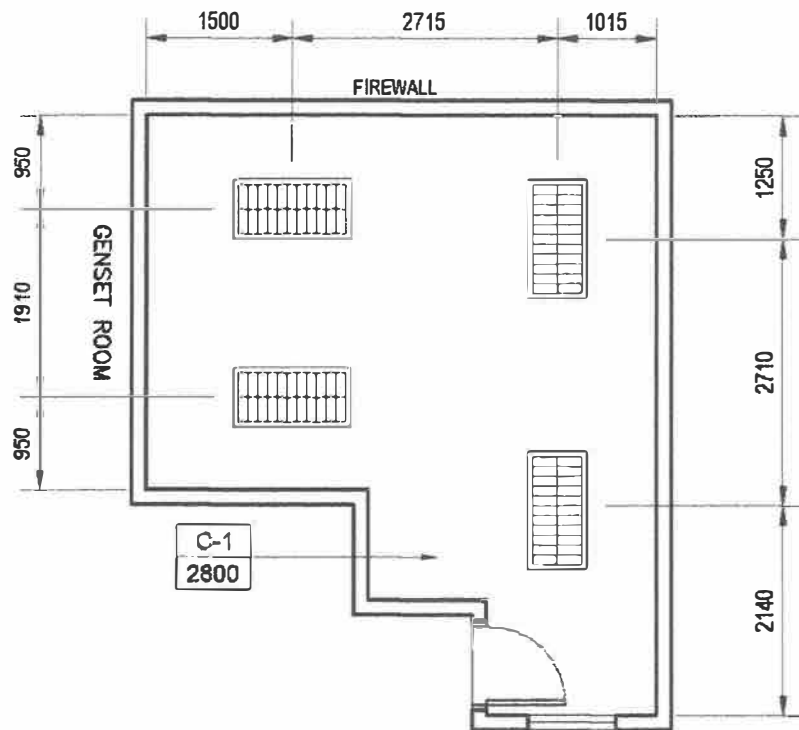

1 REFLECTED CEILING PLAN
A-4 SCALE 1:75 METERS


LEGEND:

C-1 6MM THK FICEM BOARD
2800 CEILING ON METAL FURRING
IN FLAT PAINT FINISH

 

2-16W, 1200MM T5 LED TUBE
(DAYLIGHT) ON RECESSED
MOUNTED 600MM X 1200MM
MIRRORIZED LIGHTING FIXTURE
(TROFFER LIGHT)

C-No. → CEILING SCHEDULE
H → CEILING HEIGHT

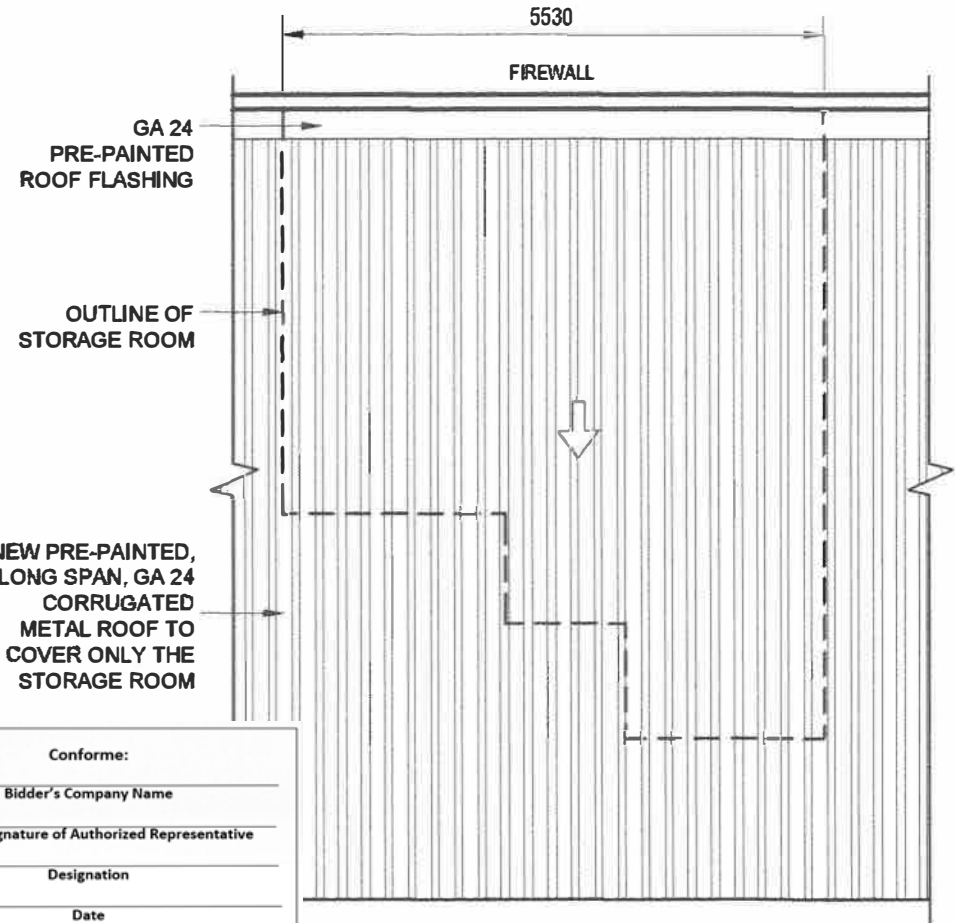

2 ROOF PLAN
A-4 SCALE 1:75 METERS

Conforme:

Bidder's Company Name

Name & Signature of Authorized Representative

Designation

Date

REPAIR OF EXTERNAL STORAGE ROOM AT DBP KIDAPAWAN BRANCH

SHEET NO.

A-4

Φ. 1-