


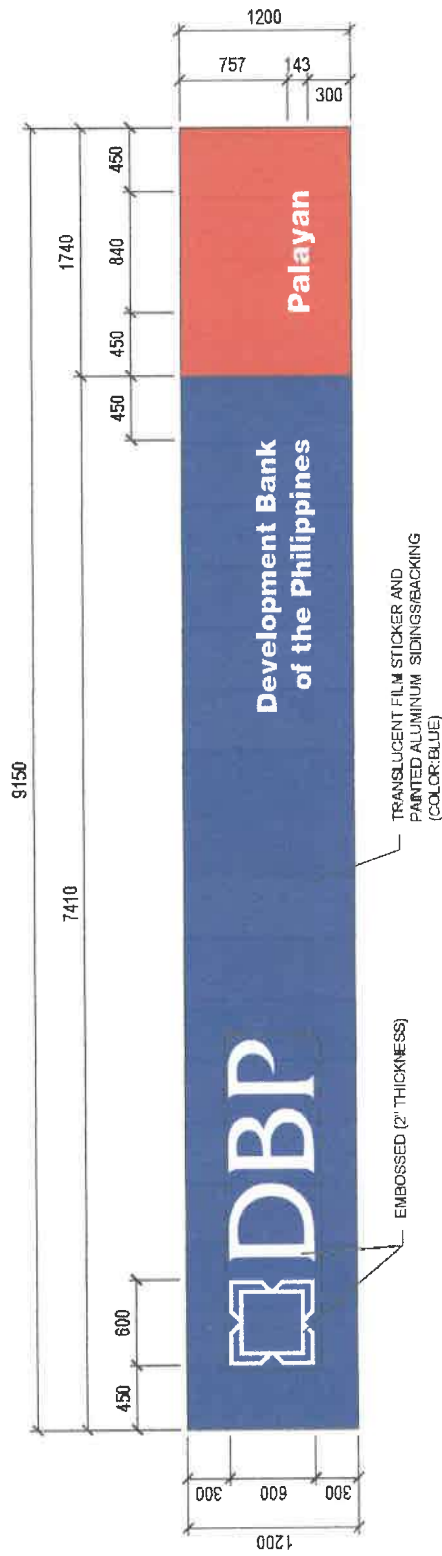

SIGNAGE FRONT ELEVATION

SPECIFICATIONS :


- SINGLE FACE LIGHTED SIGNAGE
- SIZE: 9150mm (L) x 1200mm (H) x 200mm (W)
- FLEXIBLE SUBSTRATE WITH TRANSLUCENT FILM STICKER
- COMPLETE WITH LED LIGHTING FIXTURE AND TIMER
- COLOR CODE:
FOR BACKGROUND: 3630-157 SULTAN BLUE, 3630-73 DARK RED
COLOR FOR TEXT/FONT: WHITE

FONT :

- FOR 'DBP'FRIZ QUADRATA (MEDIUM)
- FOR 'Dev't Bank of the Philippines'HELVETICA BLACK
- FOR 'BRANCH NAME'HELVETICA BLACK

NOTE:

- VERIFY ACTUAL MEASUREMENT PRIOR TO FABRICATION
- SIGNAGE SHOULD BE FULLY LIGHTED
- KINDLY OBSERVE PROPER SCALING (I.E. TEXT HEIGHT, TEXT SPACING)
- ALL DECALS FOR THE SIGNAGE SHOULD BE COMPUTER OUT

  DEVELOPMENT BANK OF THE PHILIPPINES	PROJECT TITLE: PROPOSED HORIZONTAL SIGNAGE AT DBP PALAYAN BRANCH BRGY. SINGALAT, PROVINCIAL CAPITOL COMPOUND PALAYAN CITY, LOCATION: NUEVA ECJA	APPROVED BY:  SM ALBERTO SANTILLANA, BERMEO CIC, CHD d 19 November 2024 Per Office Order #	Signed  FYP ALBERTO CARLOS P. SISON CIC, CHD C/O C. BEE MARKETING GROUP Per Office Order # 517 dated 13 December 2024	Signed  VP RICARDO JOSE S. BALM C/O C. BEE MARKETING GROUP Per Office Order # 517 dated 13 December 2024	ISSUE DATE: February 2023 REVISION DATE: DRAWN BY: RALDO REVIEWED BY: M.A. CANCIO	SHEET NO: A 1 A-1 of 1
--	---	--	---	---	---	---------------------------------