




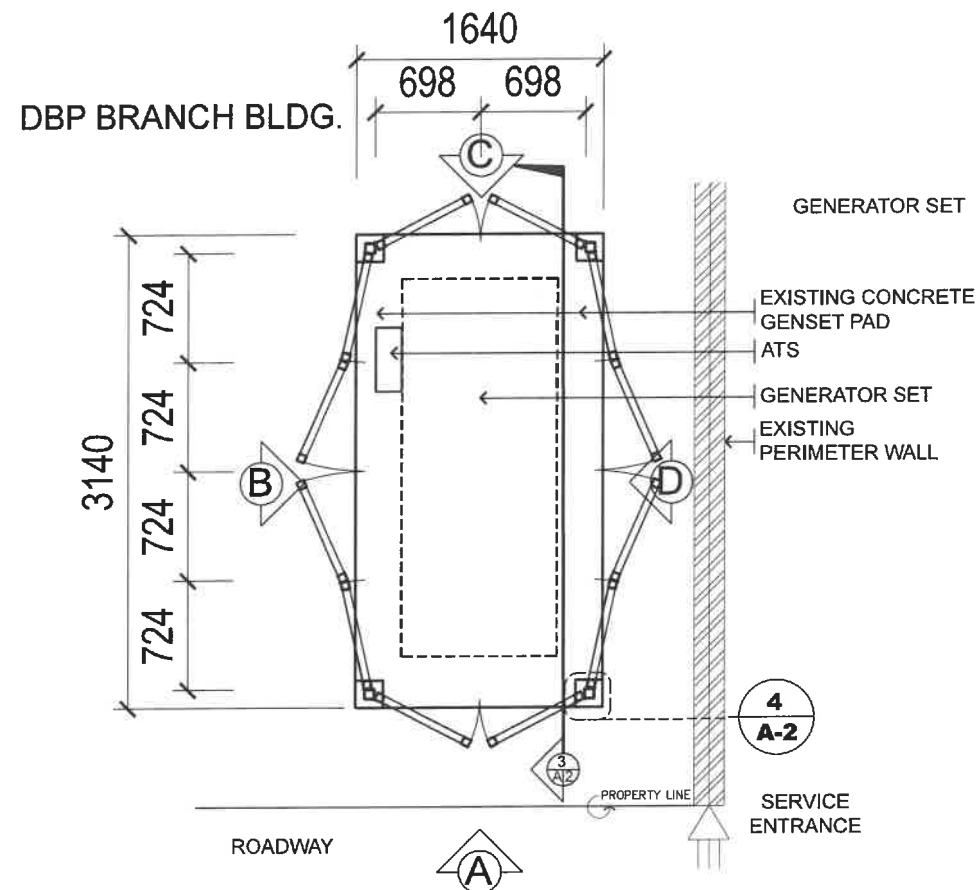


1 PLAN
A-1 SCALE 1:50 METERS

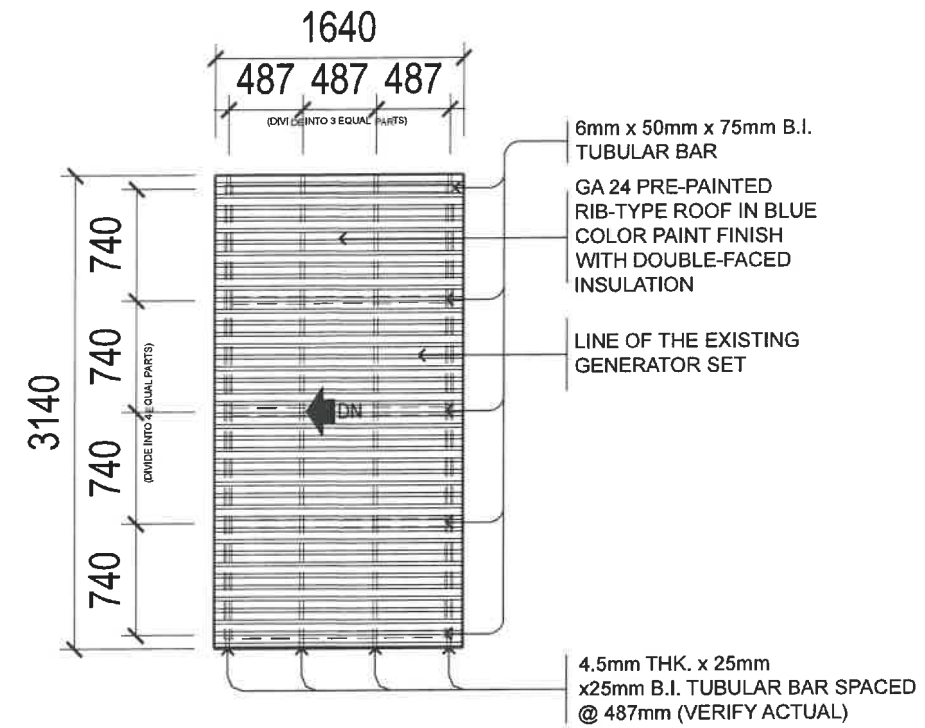

2 ROOF PLAN
A-1 SCALE 1:50 METERS

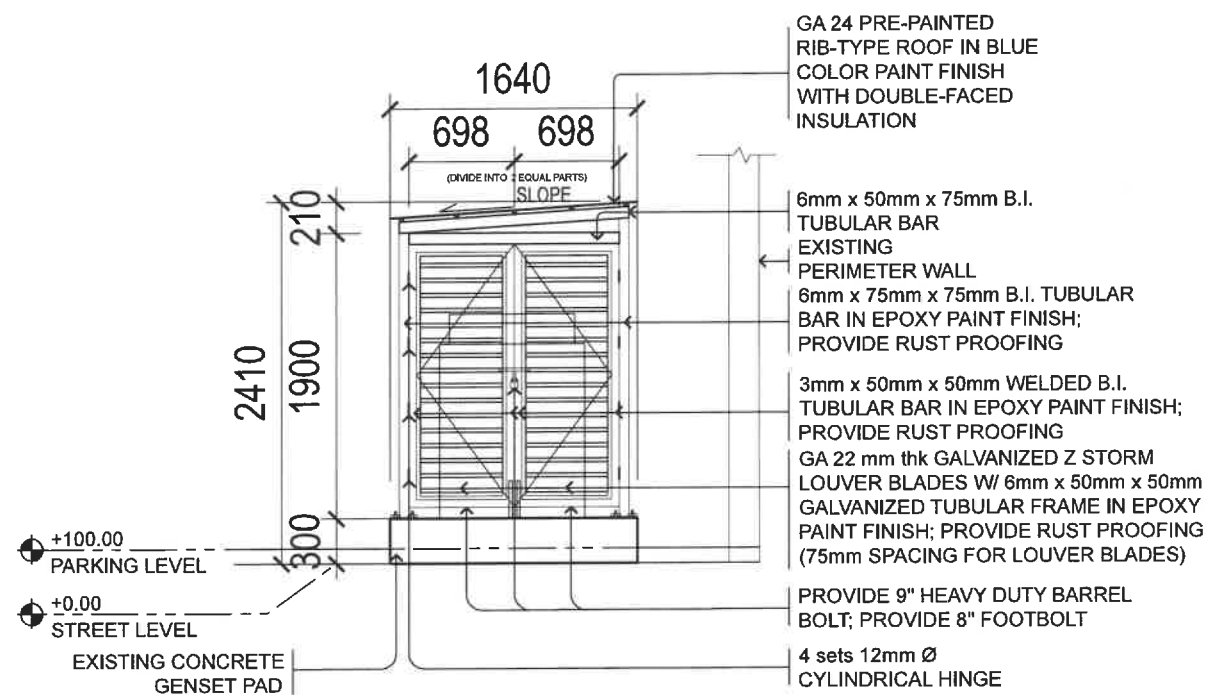

3 ELEVATION A (ALONG ROADWAY)
A-1 SCALE 1:50 METERS

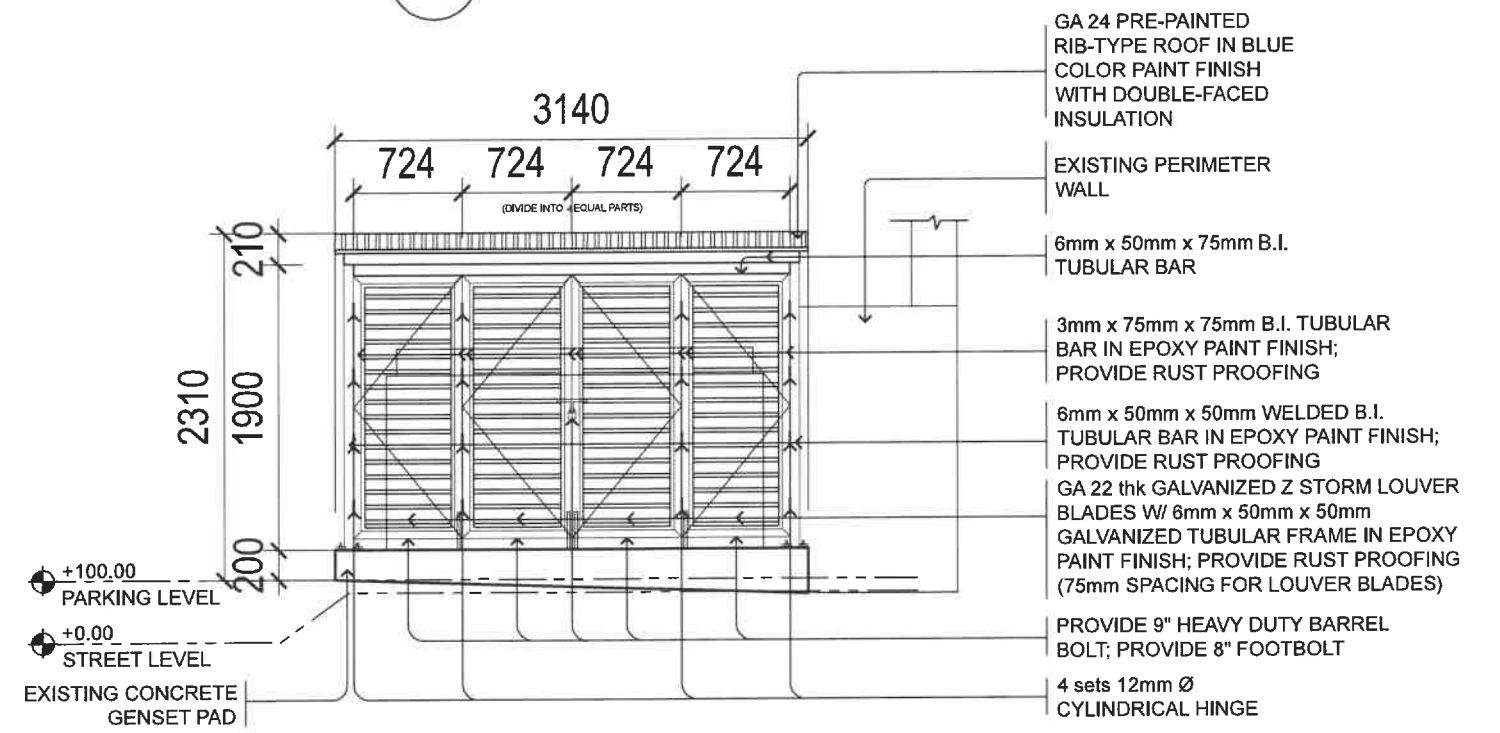

3 ELEVATION B (ALONG PARKING)
A-1 SCALE 1:50 METERS



PROJECT TITLE:
PROPOSED GENSET HOUSING FOR DBP PALAYAN BRANCH
LOCATION: Provincial Capitol Compound, Brgy. Singalat, Palayan City, Nueva Ecija, 3132

PREPARED BY:
Signed
YNAH LOUISE G. DELA CUADRA
Architect PCMU - CFMD

REVIEWED BY:
Signed
MGR. ERICK M. VALIDO
Acting Head, CFMD-PCMU/HO&Luzon Team
(Per Office Order No. 297 dated 29 Jun. 2023)

Signed
MGR. MICHAEL A. CANCIO
Head, CFMD-PCMU

APPROVED BY:
Signed
FVP MARIE CIELO T. VERAN
Concurrent Officer-In-Charge, CFMD
Per Office Order No. 373 Dated 05 Sept. 2023

DATE ISSUED: May 2024 SHEET NO.
REVISION DATE:

A
1

