



REG. NO :
PTR NO :
ISSUED ON :
TIN :

PROJECT TITLE:

CONSTRUCTION OF CARPORT,
STOCKROOM & EXTENSION CR
OF BALANGA BRANCH

LOCATION:

CAPITOL DRIVE, BRGY. TENEJERO,
BALANGA CITY, BATAAN



OWNER:
 **DEVELOPMENT BANK OF THE PHILIPPINES**

SHEET CONTENTS:
SITE DEVELOPMENT PLAN
LOCATION MAP

CAD BY :
DATE :
CHECKED BY :
DATE :

SHEET NO:

CS

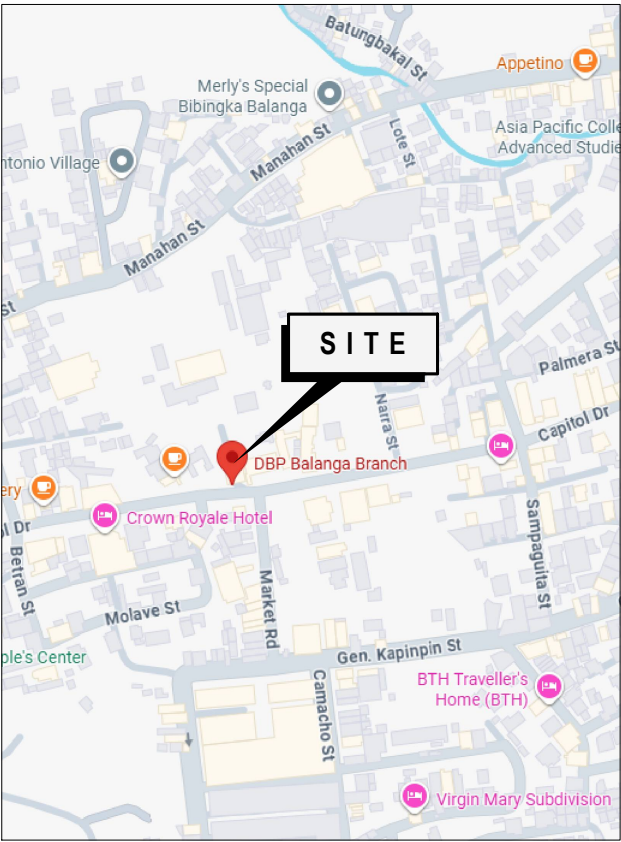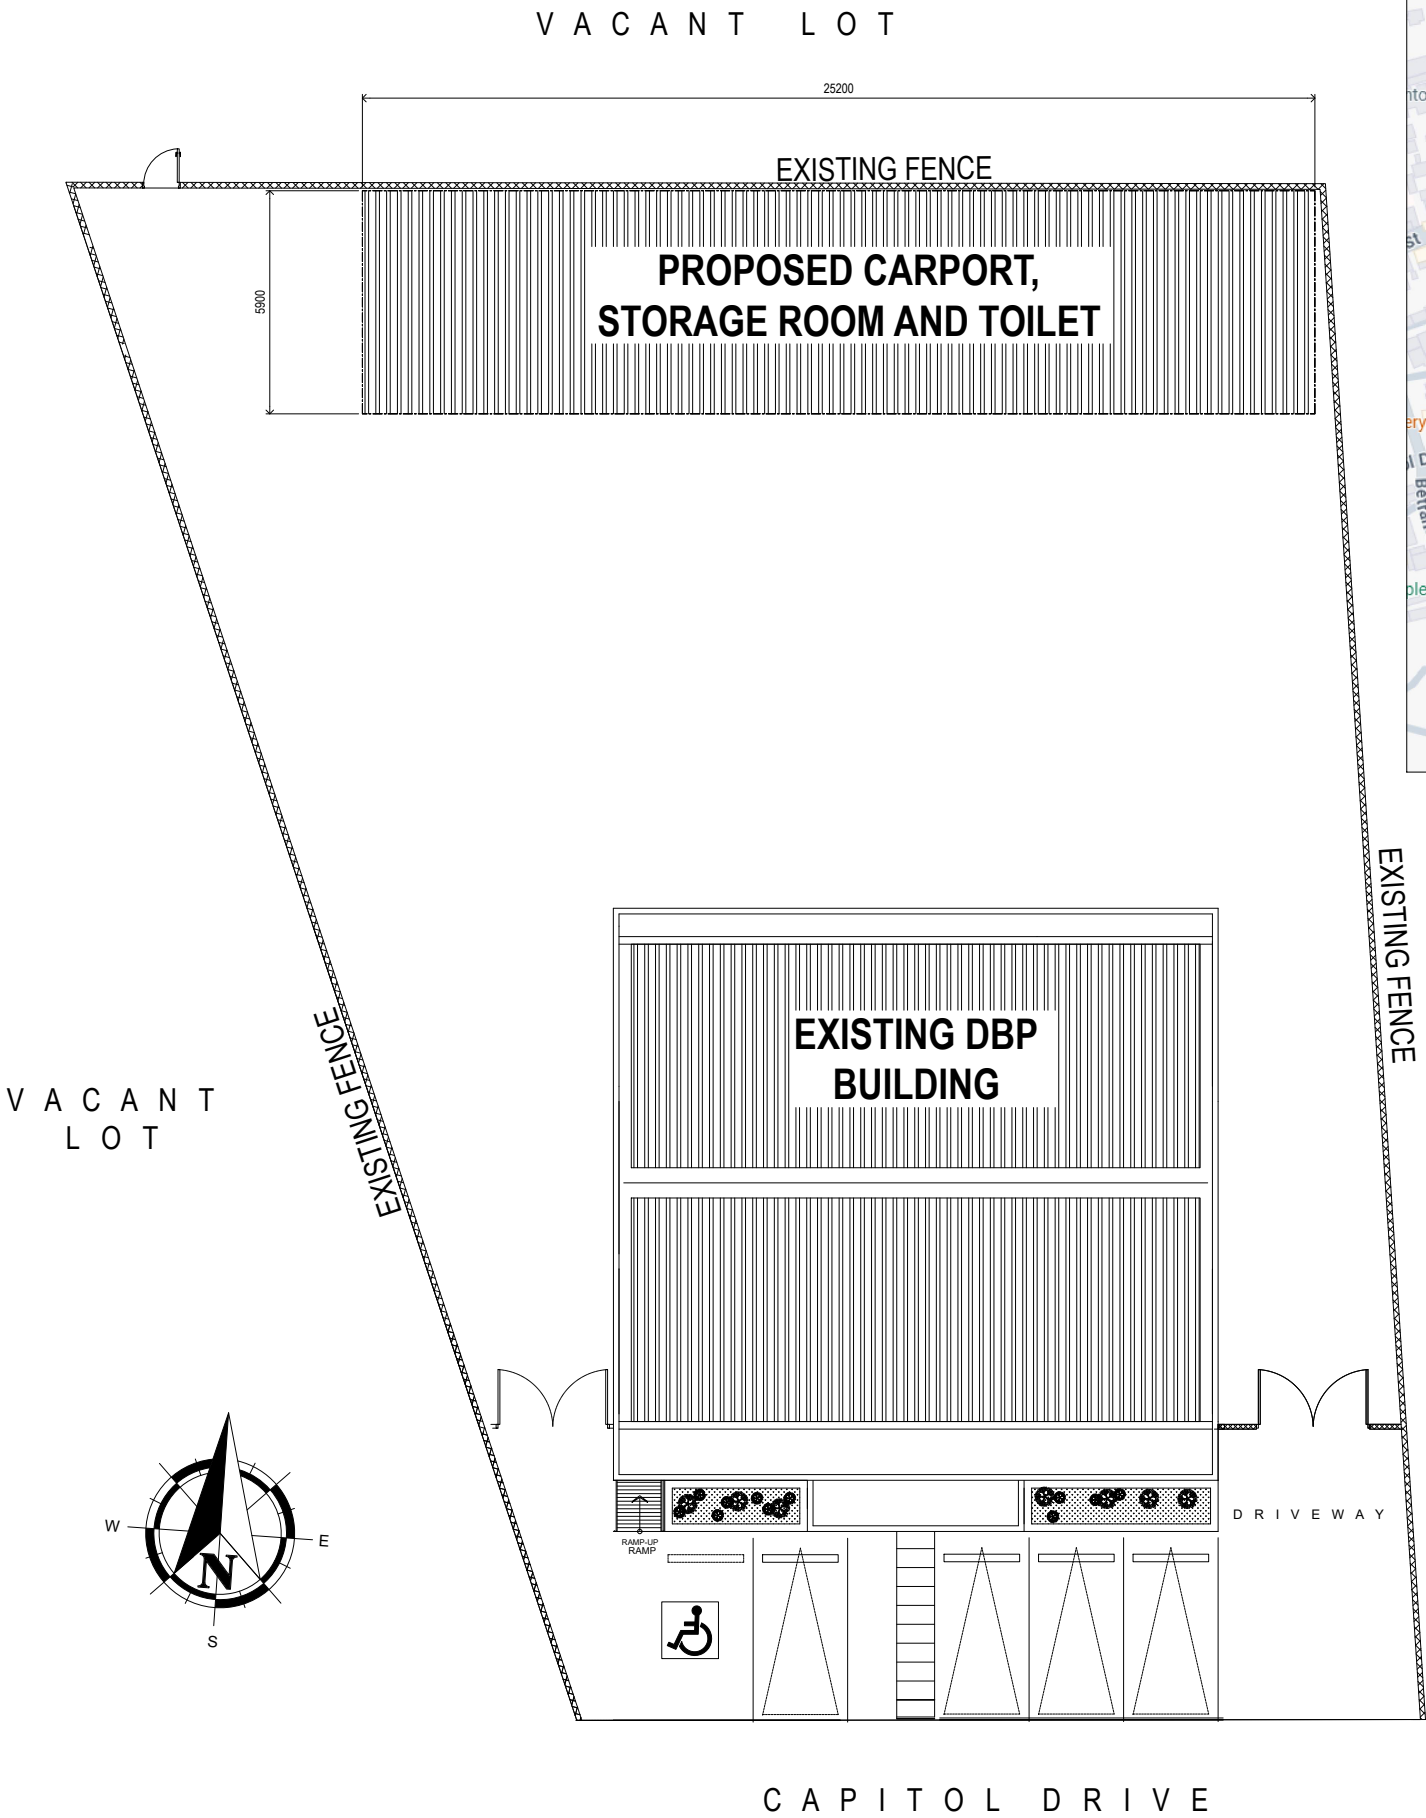

2 LOCATION MAP
CS N T S

HOLY FARMERS
BALANGA

REPUBLIC OF THE PHILIPPINES
DEPARTMENT OF PUBLIC WORKS AND HIGHWAYS

OFFICE OF THE BUILDING OFFICIAL

DISTRICT/MUNICIPALITY

LAND USE AND ZONING

LINE AND GRADE

ARCHITECTURAL

STRUCTURAL

ELECTRICAL

ELECTRONICS

SANITARY

MECHANICAL



REG. NO :
PTR NO :
ISSUED ON :
TIN :

PROJECT TITLE:

CONSTRUCTION OF CARPORT,
STOCKROOM & EXTENSION CR
OF BALANGA BRANCH

LOCATION:

CAPITOL DRIVE, BRGY. TENEJERO,
BALANGA CITY, BATAAN

OWNER:

DEVELOPMENT BANK OF THE PHILIPPINES

SHEET CONTENTS:

FLOOR PLAN

CAD BY :
DATE :
CHECKED BY :
DATE :



SHEET NO:

A

1

LEGEND

	6" THICK PLASTERED CHB WALL
	POLISHED PLAIN CONCRETE FINISH
	600mm x 600mm BROWN NON-SKID HOMOGENEOUS TILES
	300mm x 300mm OFF-WHITE VINYL TILES
	900mmW x 2100mmH METAL DOOR WITH LOUVER
	600mm x 400mm PVC AWNING WINDOW

 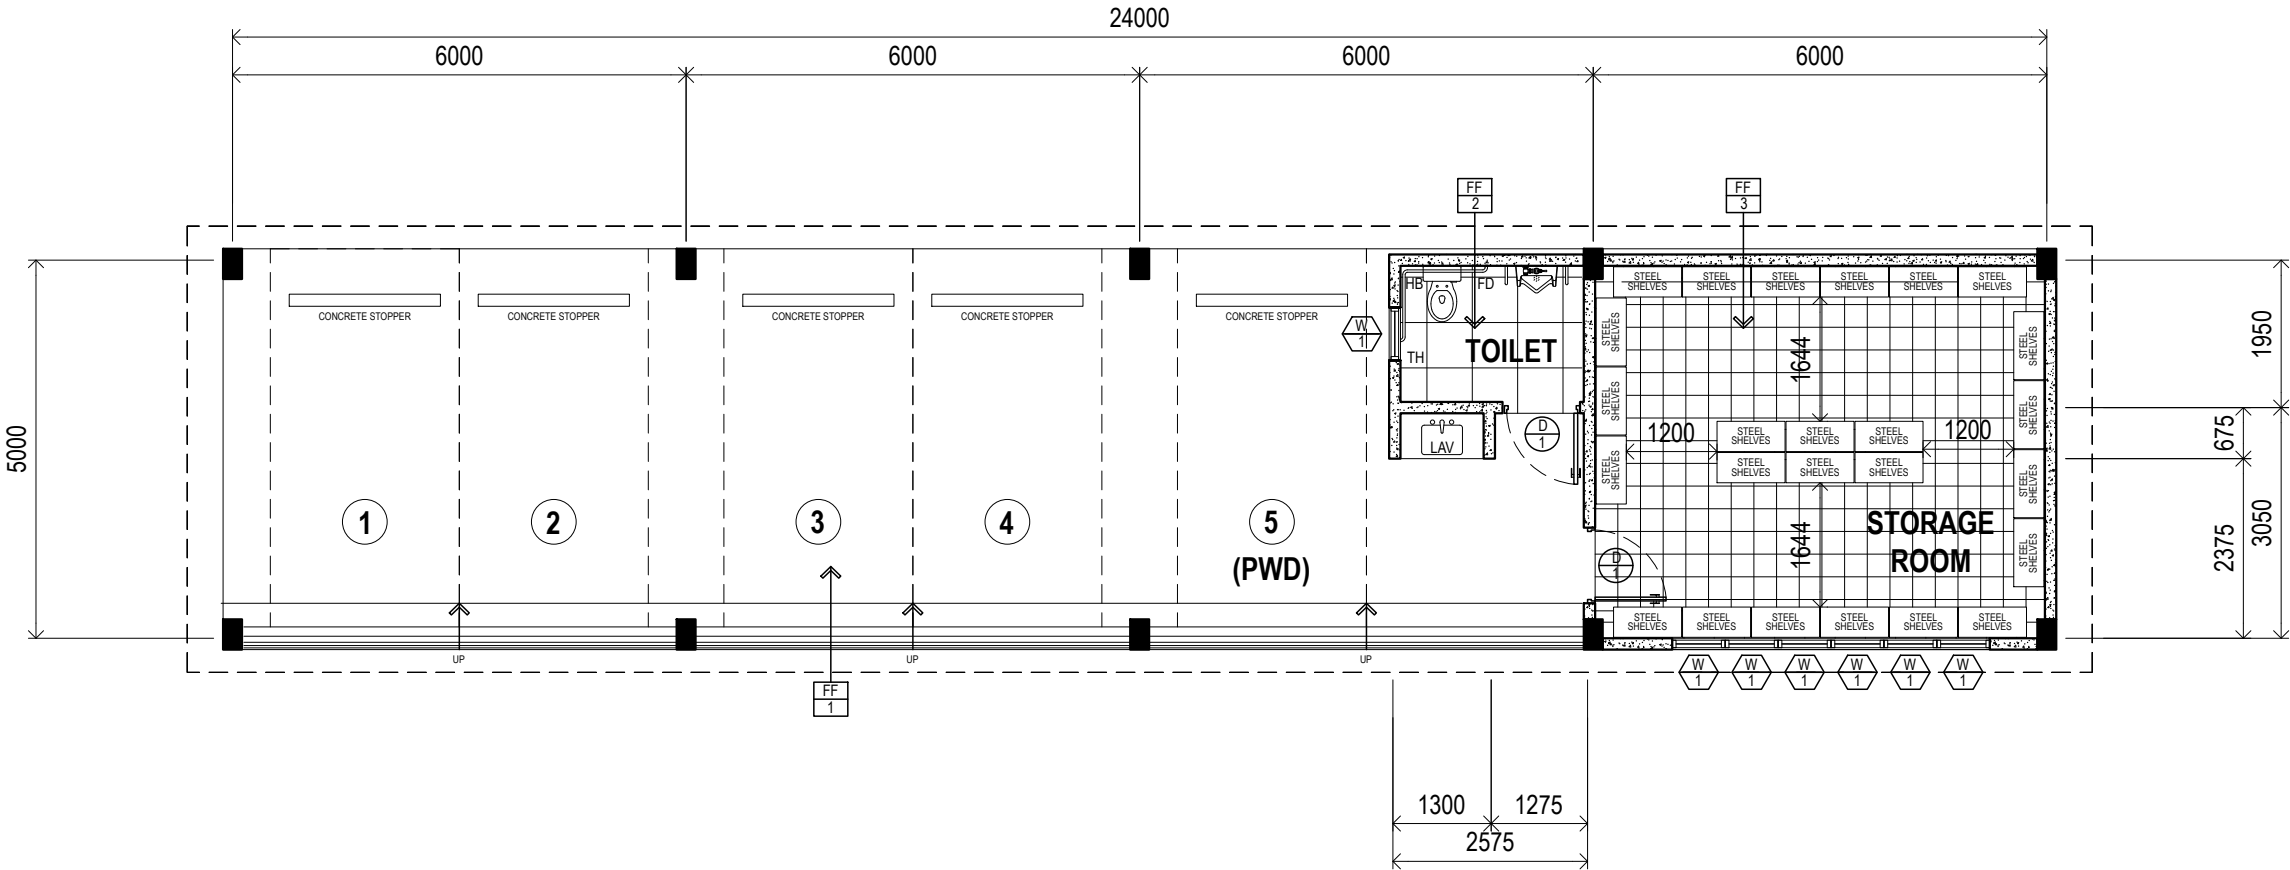

FLOOR PLAN

SCALE 1:50 MTS



REG. NO :
PTR NO :
ISSUED ON :
TIN :

PROJECT TITLE:

CONSTRUCTION OF CARPORT,
STOCKROOM & EXTENSION CR
OF BALANGA BRANCH

LOCATION:

CAPITOL DRIVE, BRGY. TENEJERO,
BALANGA CITY, BATAAN


OWNER:
 DEVELOPMENT BANK OF THE PHILIPPINES

SHEET CONTENTS:	
ELEVATION	
SECTION	


CAD BY :
DATE :
CHECKED BY :
DATE :

SHEET NO:

A
2

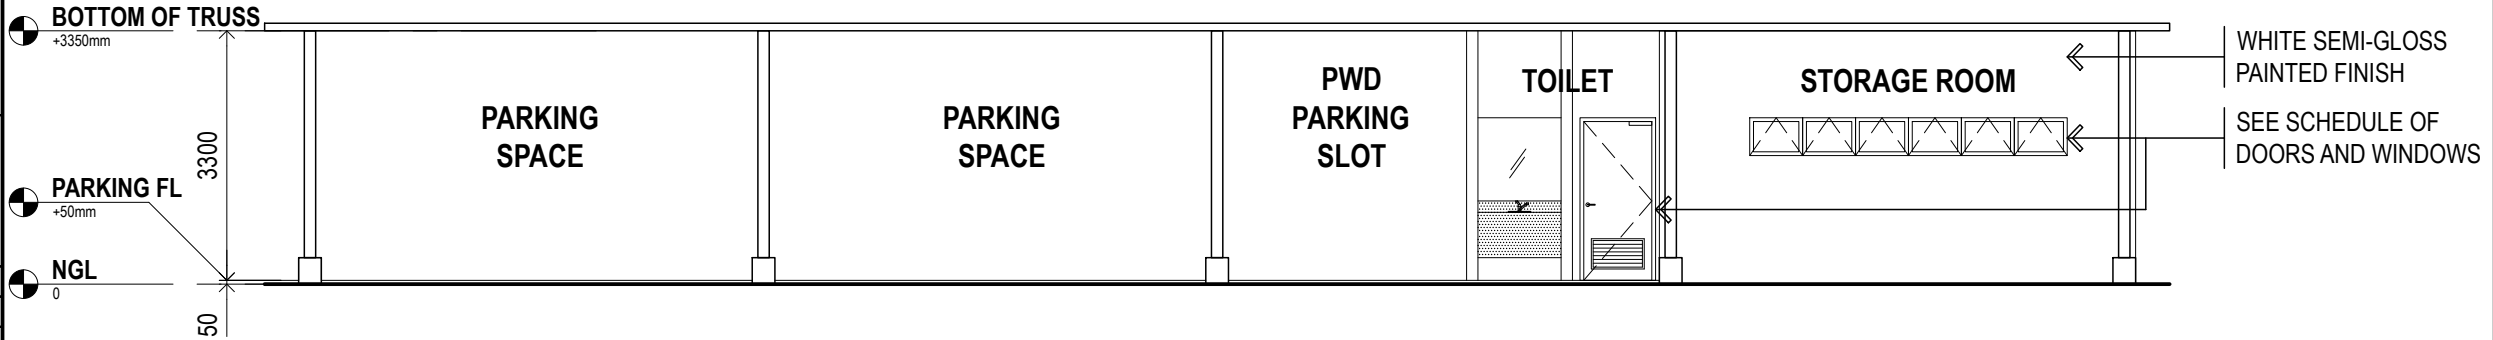

1
A-2
FRONT ELEVATION
SCALE 1:50 MTS

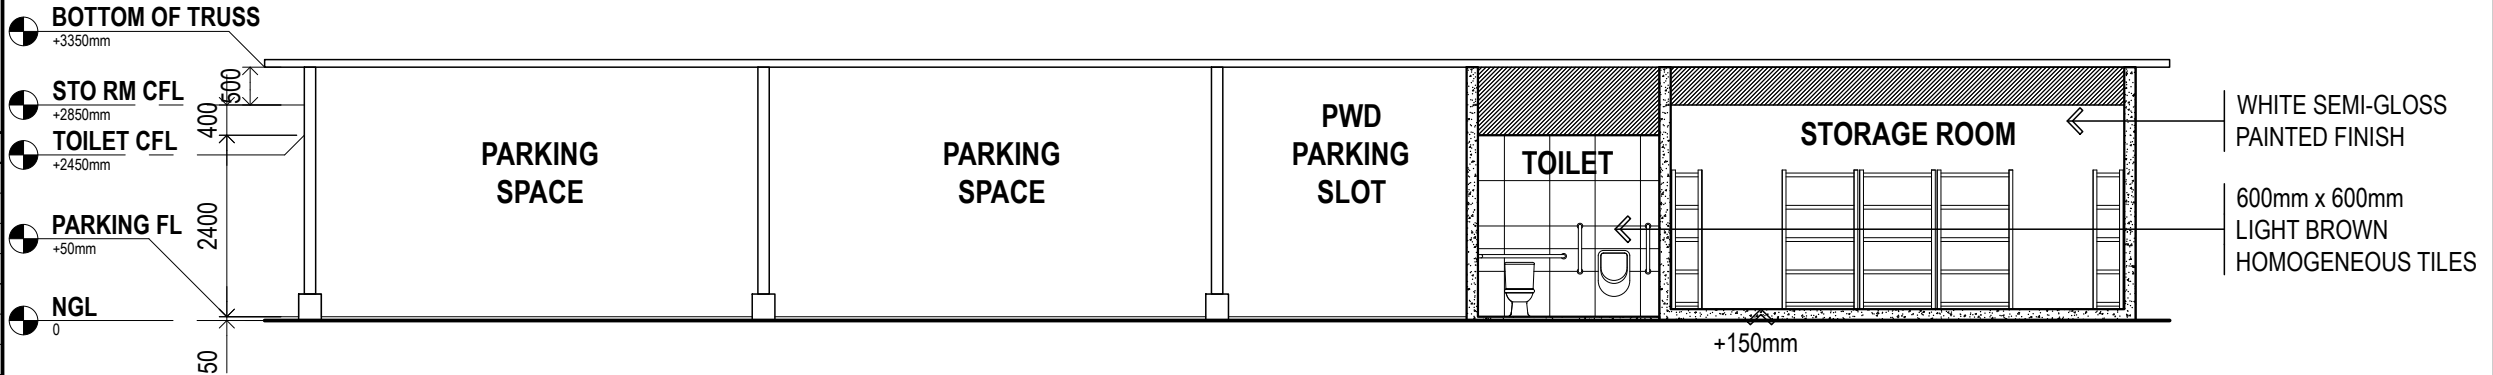


2
A-2
LONGITUDINAL SECTION
SCALE 1:50 MTS



REG. NO	:
PTR NO	:
ISSUED ON	:
TIN	:

**CONSTRUCTION OF CARPORT,
STOCKROOM & EXTENSION CR
OF BALANGA BRANCH**



CAPITOL DRIVE, BRGY. TENEJERO,
BALANGA CITY, BATAAN

 **DEVELOPMENT BANK OF THE PHILIPPINES**

ROOF PLAN
ROOF FRAMING PLAN

CAD BY	:
DATE	:
CHECKED BY	:
DATE	:

A
3

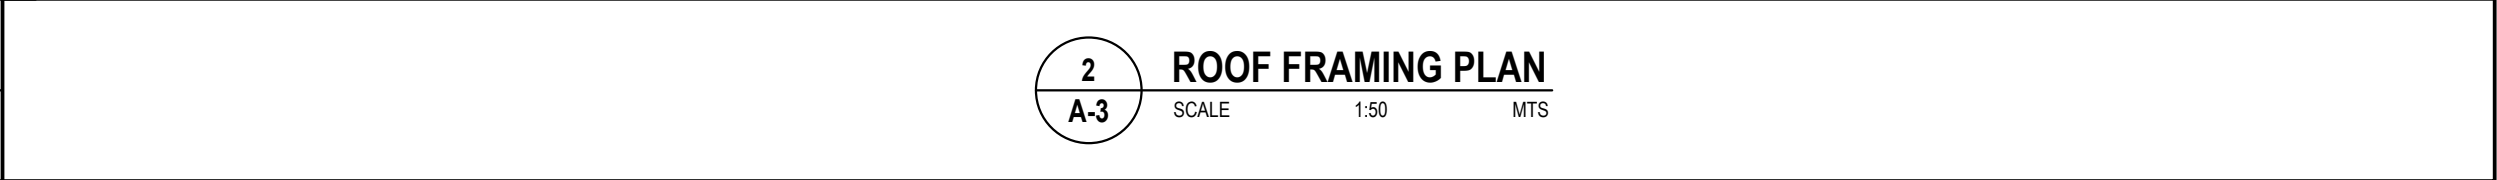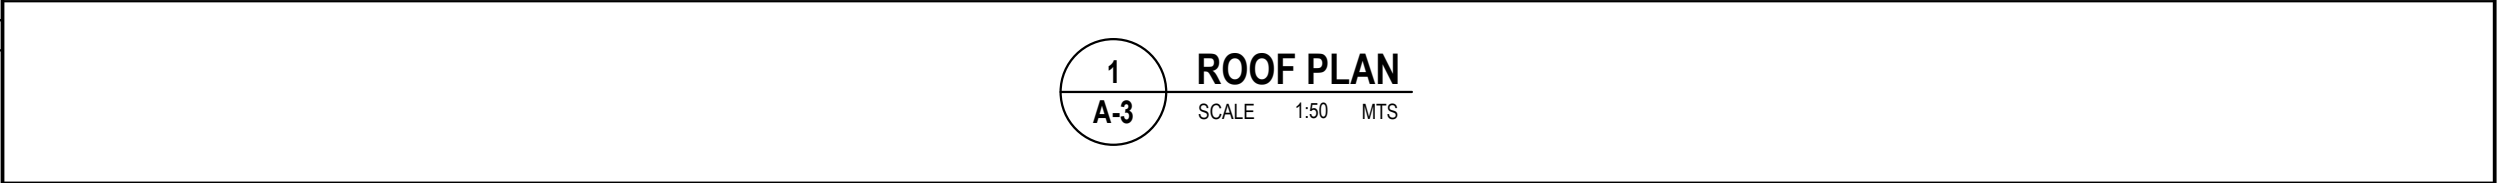



REG. NO :
PTR NO :
ISSUED ON :
TIN :

PROJECT TITLE:

CONSTRUCTION OF CARPORT,
STOCKROOM & EXTENSION CR
OF BALANGA BRANCH

LOCATION:

CAPITOL DRIVE, BRGY. TENEJERO,
BALANGA CITY, BATAAN

OWNER:

DEVELOPMENT BANK OF THE PHILIPPINES


SHEET CONTENTS:

FLOOR PLAN
SCHEDULE OF DOORS AND WINDOWS


CAD BY :
DATE :
CHECKED BY :
DATE :

SHEET NO:

A
4

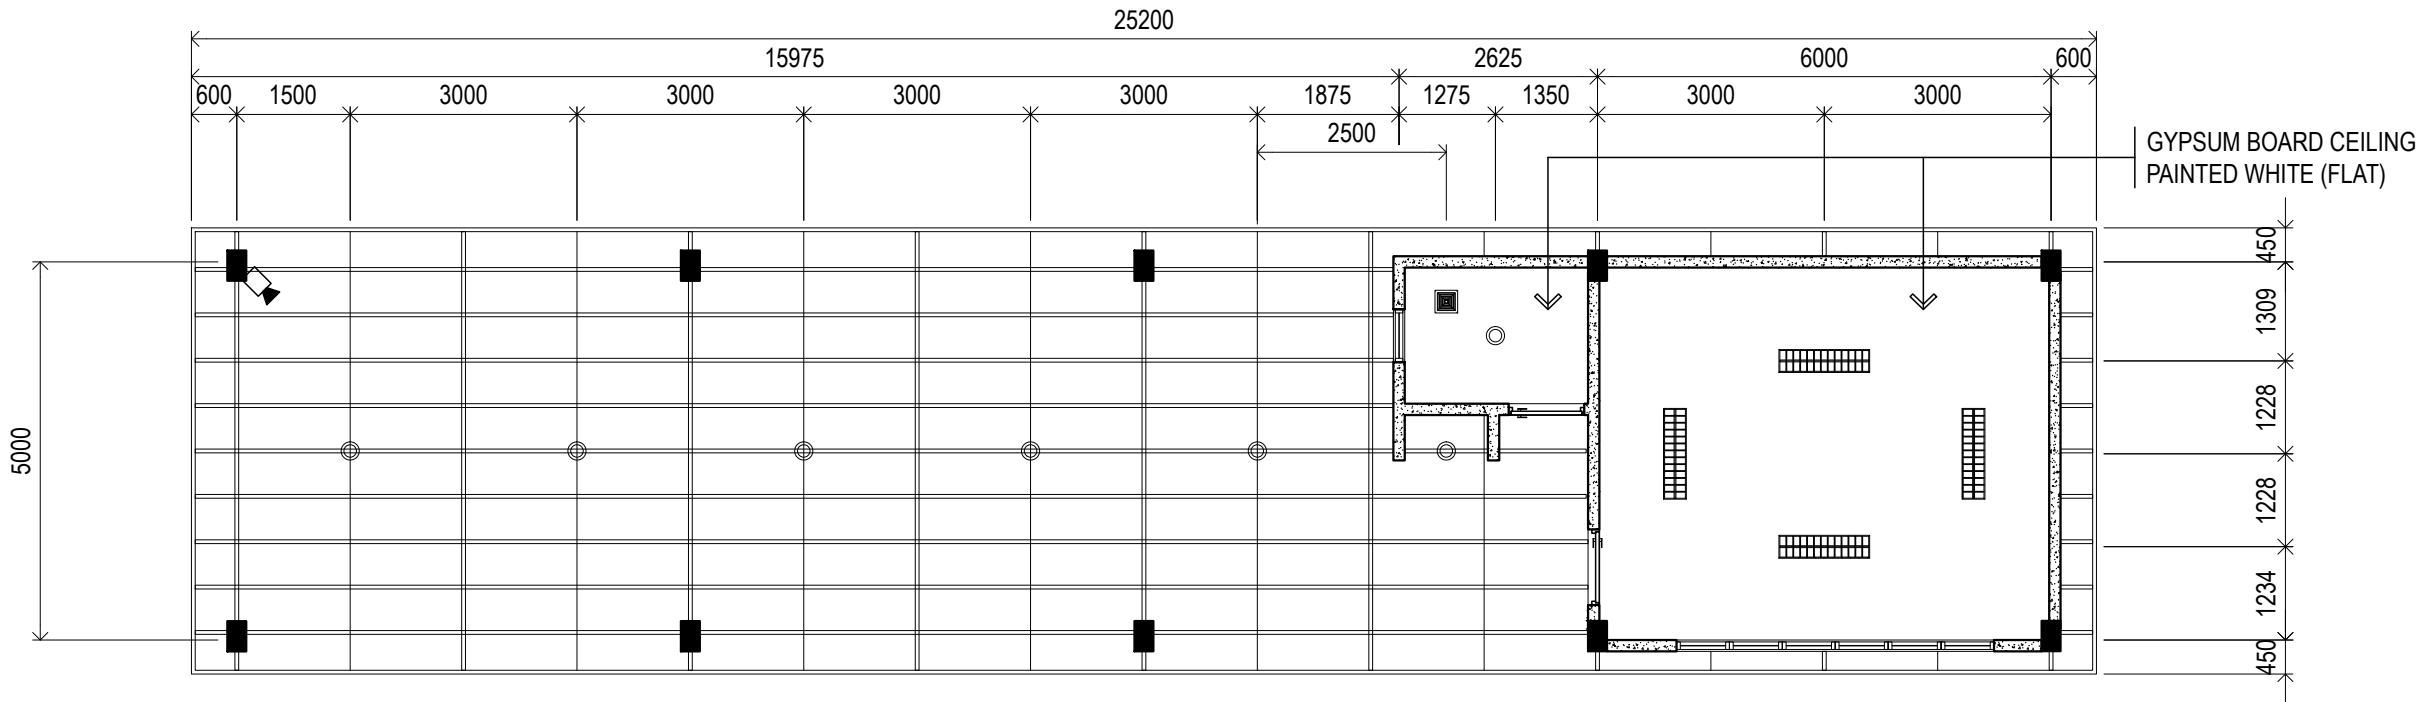

1 REFLECTED CEILING PLAN
A-4 SCALE 1:50 MTS

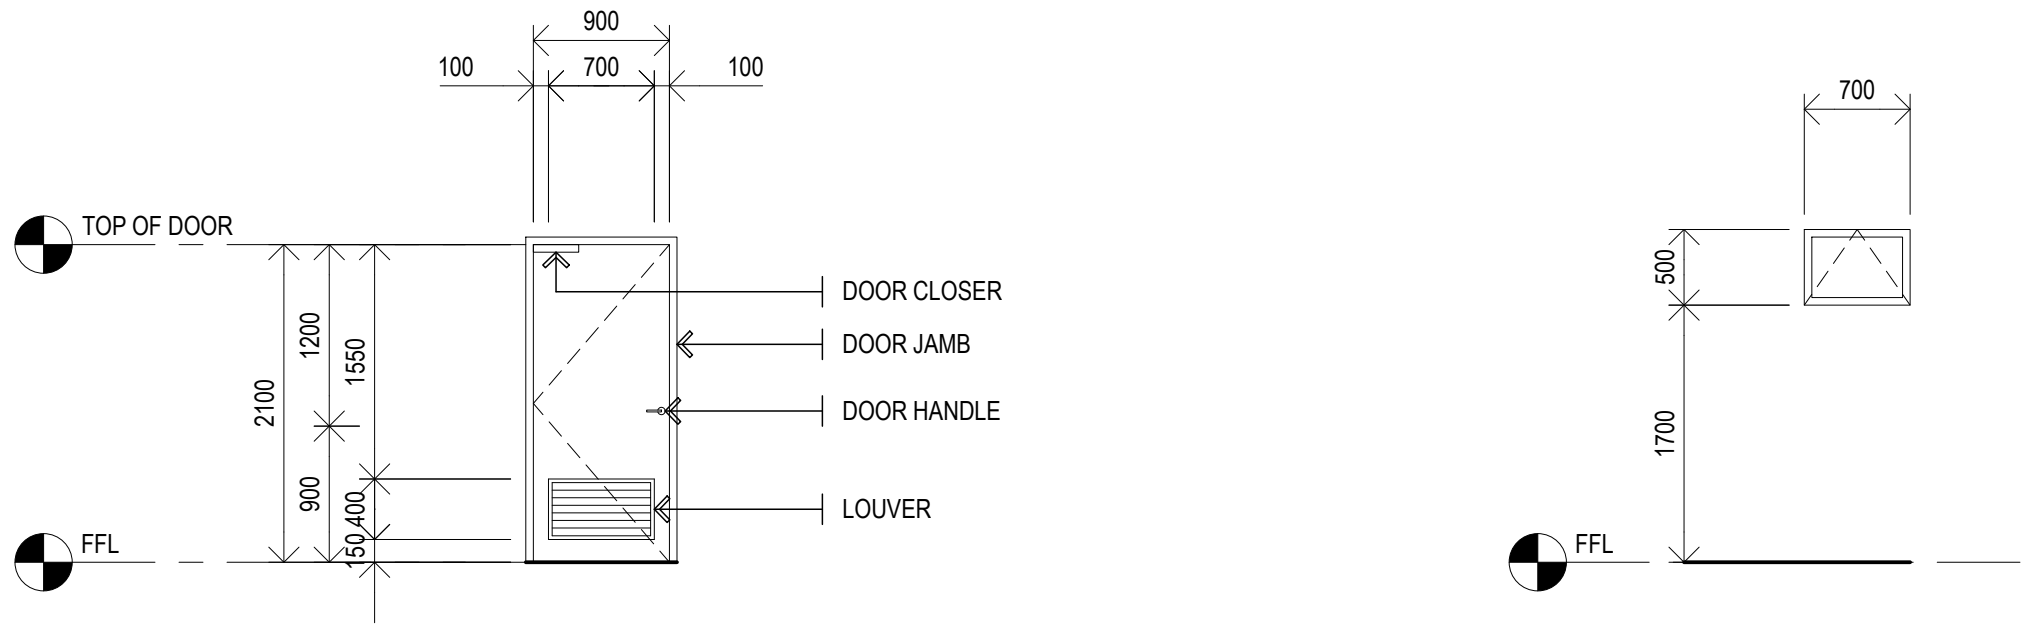

LEGEND	D1
DESCRIPTION	METAL FLUSH DOOR WITH LOUVER (SINGLE, SWING TYPE)
MATERIALS	50mm THK. FHC DOOR WITH GA 16 GALVANIZED SHEETS ON BOTH SIDES AND BOTTOM LOUVER PANEL (FRAMING PER MANUFACTURER'S STANDARD), 4" THK. GA 16 SINGLE RABBET METAL JAMB, WHITE SEMI-GLOSS LACQUER FINISH
HARDWARES/ ACCESSORIES	4 SETS METAL HINGES, SATIN STAINLESS DOUBLE DEADBOLT, SATIN STAINLESS LEVER TYPE DOOR HANDLE, STAINLESS FLOOR MOUNTED DOOR STOPPER

LEGEND	W1
DESCRIPTION	FRAMED AWNING WINDOW
MATERIALS	6mm THK. FROSTED TEMPERED GLASS ON WHITE uPVC FRAMING
HARDWARES/ ACCESSORIES	PER MANUFACTURER'S STANDARD

2 SCHEDULE OF DOORS AND WINDOWS
A-4 N T S



REG. NO :
PTR NO :
ISSUED ON :
TIN :

PROJECT TITLE:

CONSTRUCTION OF CARPORT,
STOCKROOM & EXTENSION CR
OF BALANGA BRANCH

LOCATION:

CAPITOL DRIVE, BRGY. TENEJERO,
BALANGA CITY, BATAAN


OWNER:
 DEVELOPMENT BANK OF THE PHILIPPINES

SHEET CONTENTS:
LAVATORY DETAILS
TOILET ACCESSORIES MOUNTING DETAILS

CAD BY :
DATE :
CHECKED BY :
DATE :

SHEET NO:


A
5

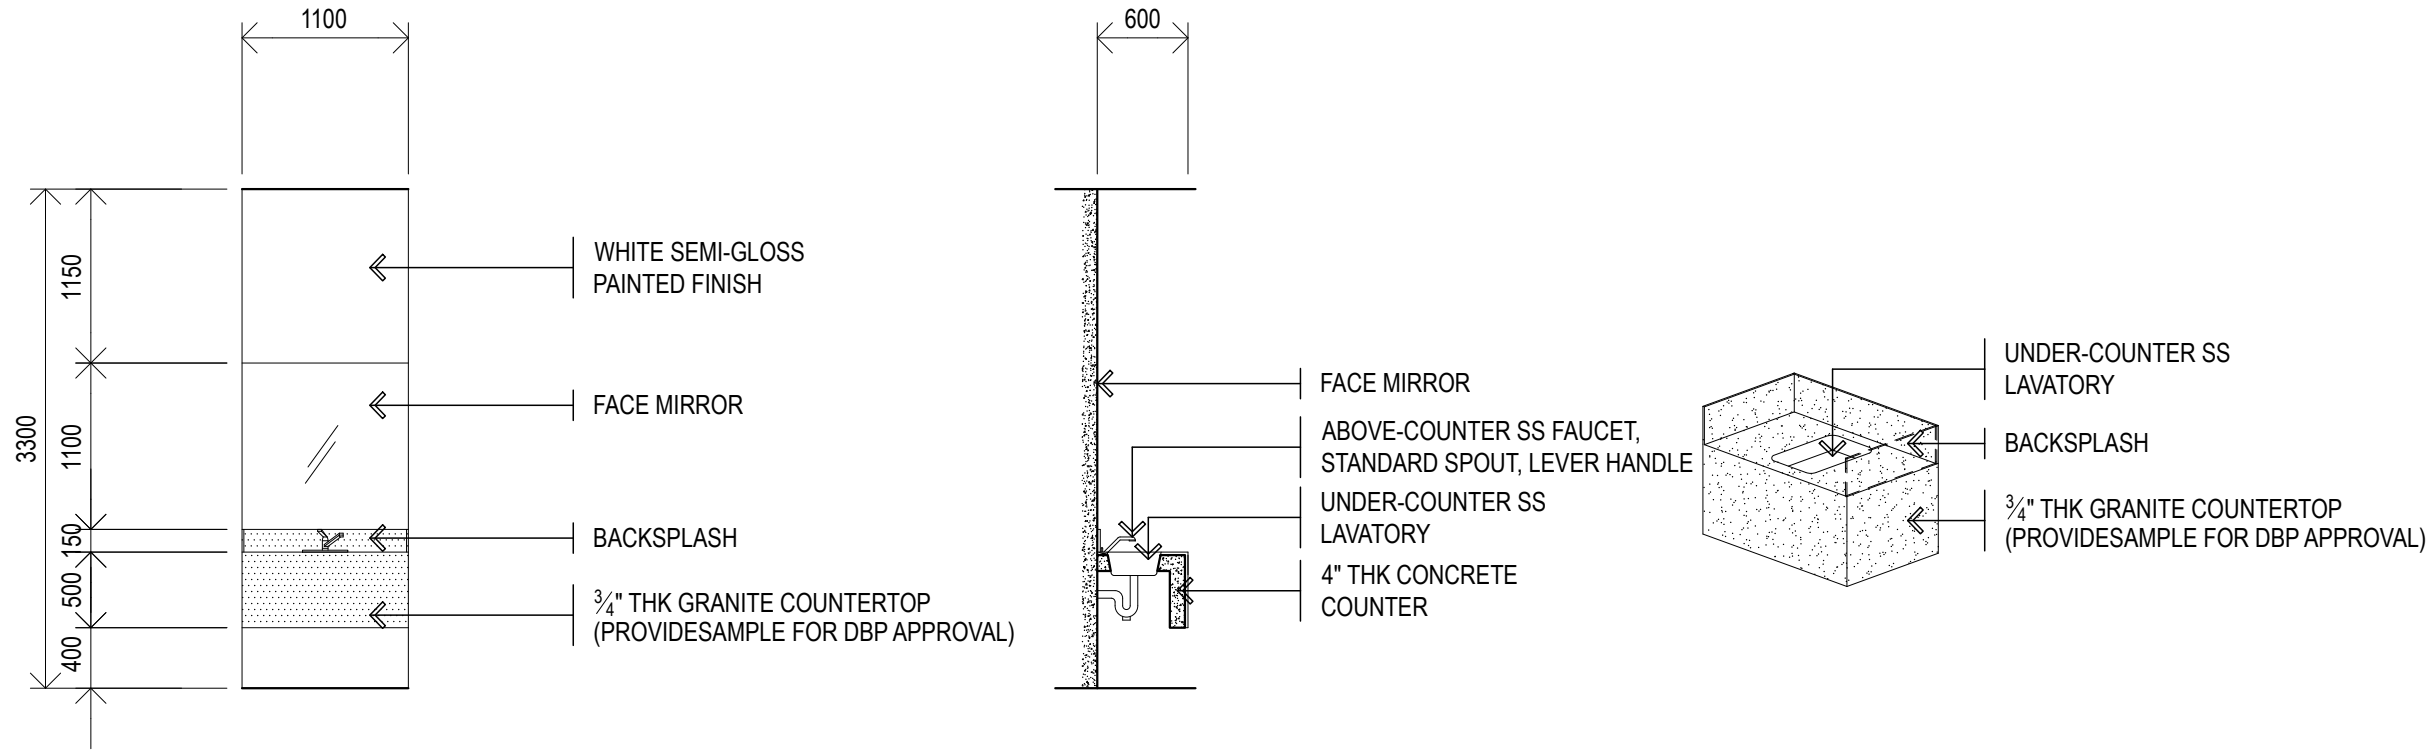

1
A-5

LAVATORY DETAILS

N T S

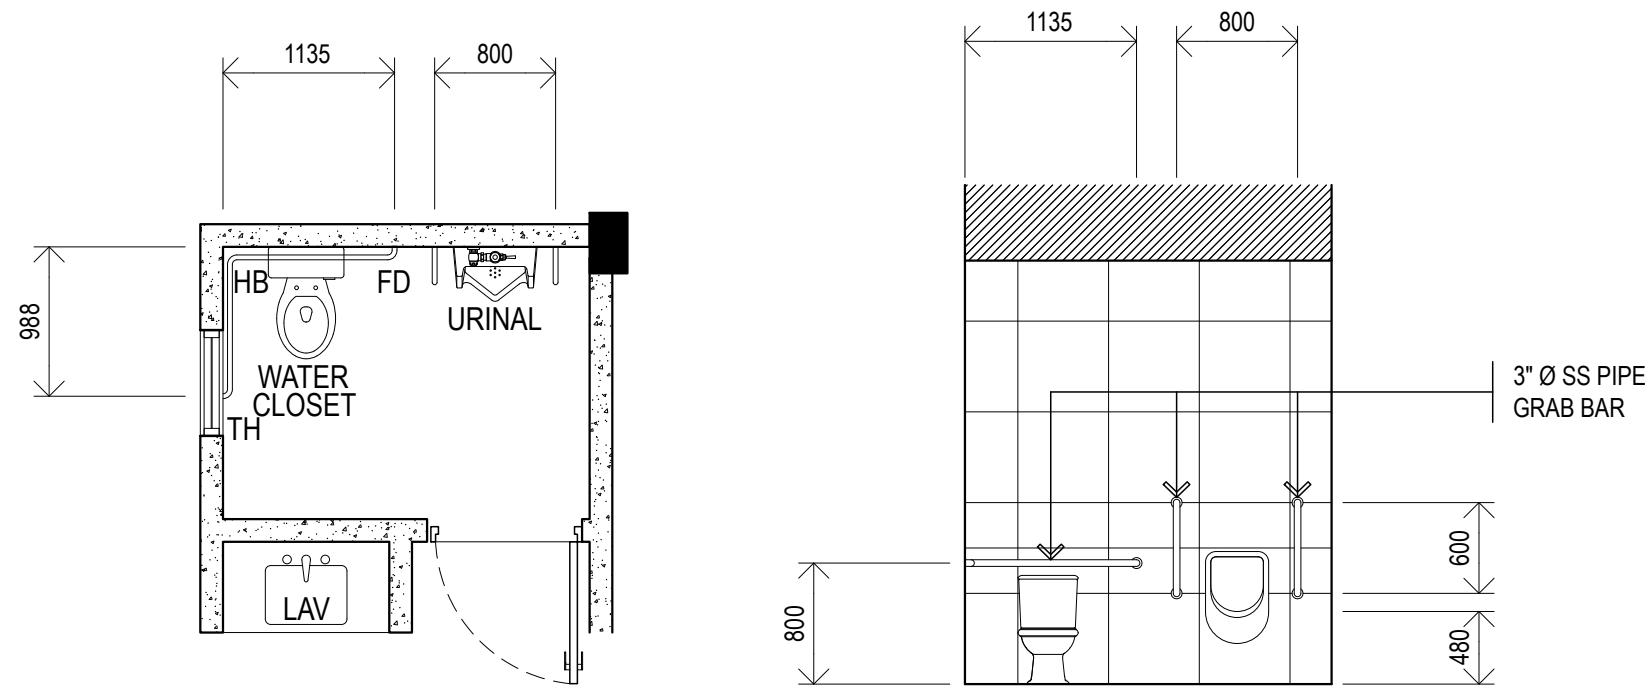

2
A-5

TOILET ACCESSORIES MOUNTING DETAILS

N T S



REG. NO :
PTR NO :
ISSUED ON :
TIN :

PROJECT TITLE:

CONSTRUCTION OF CARPORT,
STOCKROOM & EXTENSION CR
OF BALANGA BRANCH

LOCATION:

CAPITOL DRIVE, BRGY. TENEJERO,
BALANGA CITY, BATAAN


OWNER:
DEVELOPMENT BANK OF THE PHILIPPINES

SHEET CONTENTS:
WASTE PIPE LAYOUT
COLD WATER LAYOUT
VENT PIPE LAYOUT


CAD BY :
DATE :
CHECKED BY :
DATE :

SHEET NO:


P
1

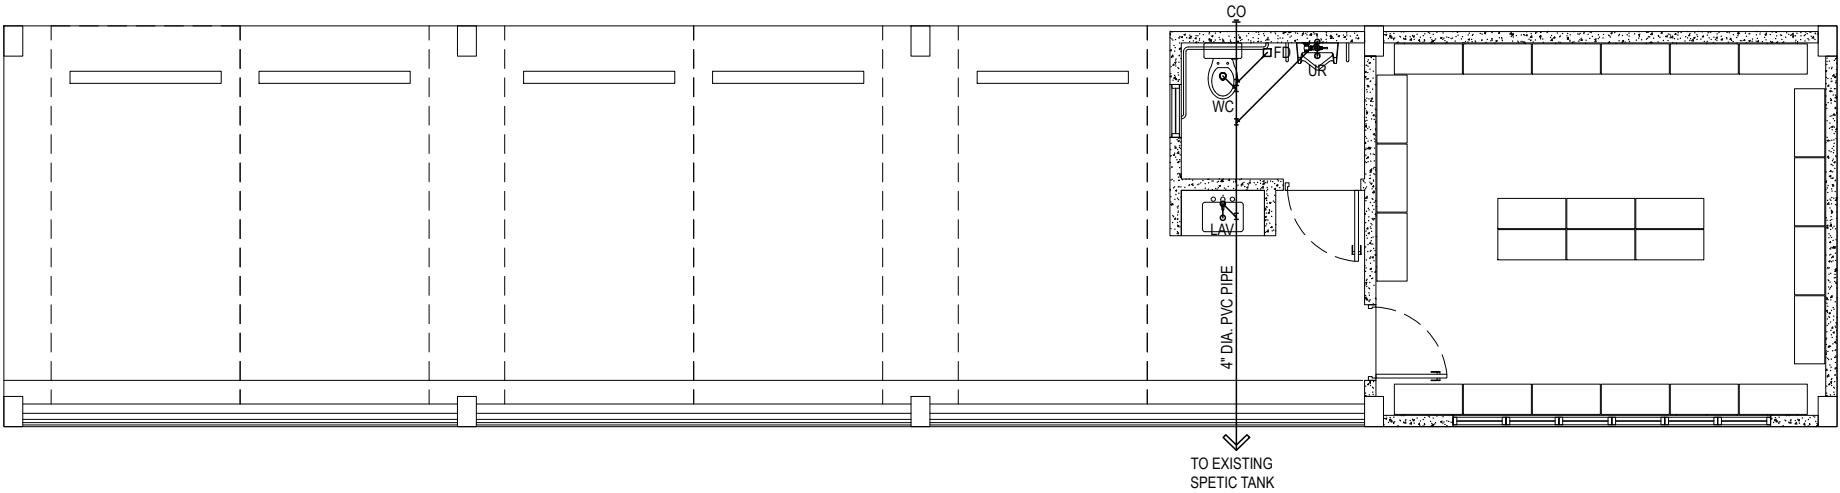

1
P-1
WASTE PIPE LAYOUT
SCALE 1:50 MTS

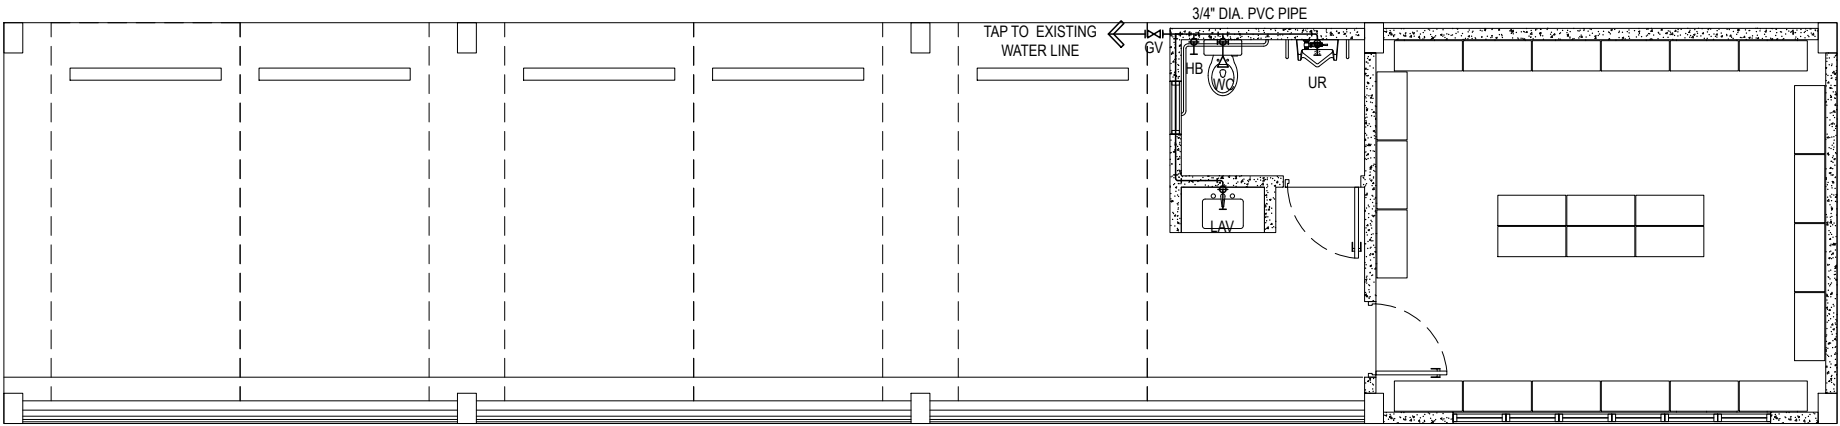

2
P-1
COLD WATER LAYOUT
SCALE 1:50 MTS

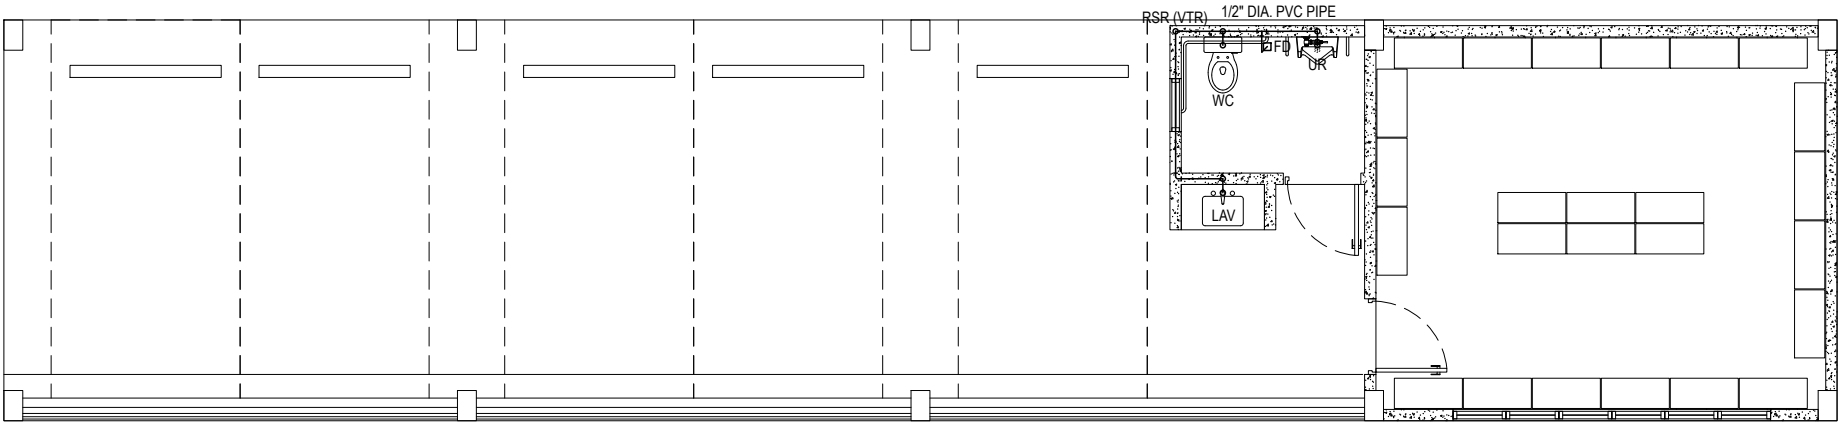

3
P-1
VENT PIPE LAYOUT
SCALE 1:50 MTS



REG. NO :
PTR NO :
ISSUED ON :
TIN :

PROJECT TITLE:

CONSTRUCTION OF CARPORT,
STOCKROOM & EXTENSION CR
OF BALANGA BRANCH

LOCATION:

CAPITOL DRIVE, BRGY. TENEJERO,
BALANGA CITY, BATAAN


OWNER:
DEVELOPMENT BANK OF THE PHILIPPINES

SHEET CONTENTS:
FOUNDATION/FLOOR FRAMING LAYOUT
BOND BEAM LAYOUT


CAD BY :
DATE :
CHECKED BY :
DATE :

SHEET NO:

S
1

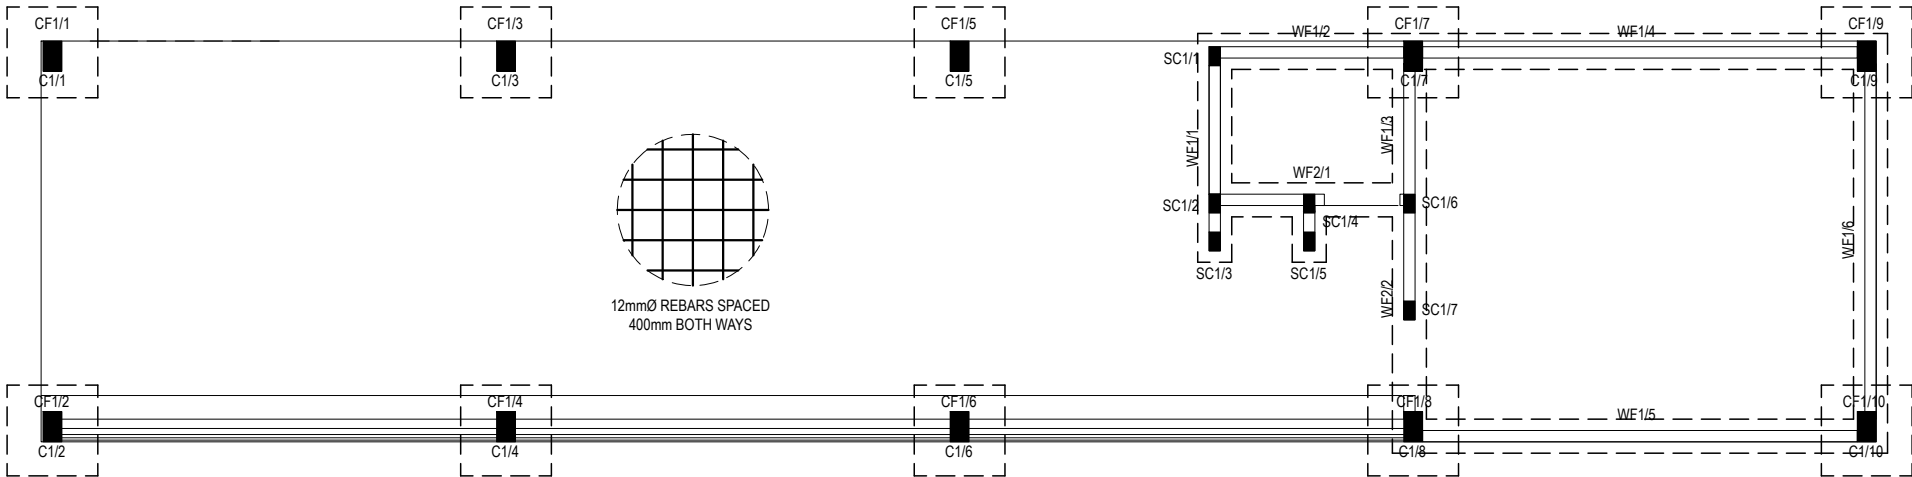

1 FOUNDATION/FLOOR FRAMING LAYOUT
S-1 SCALE 1:50 MTS

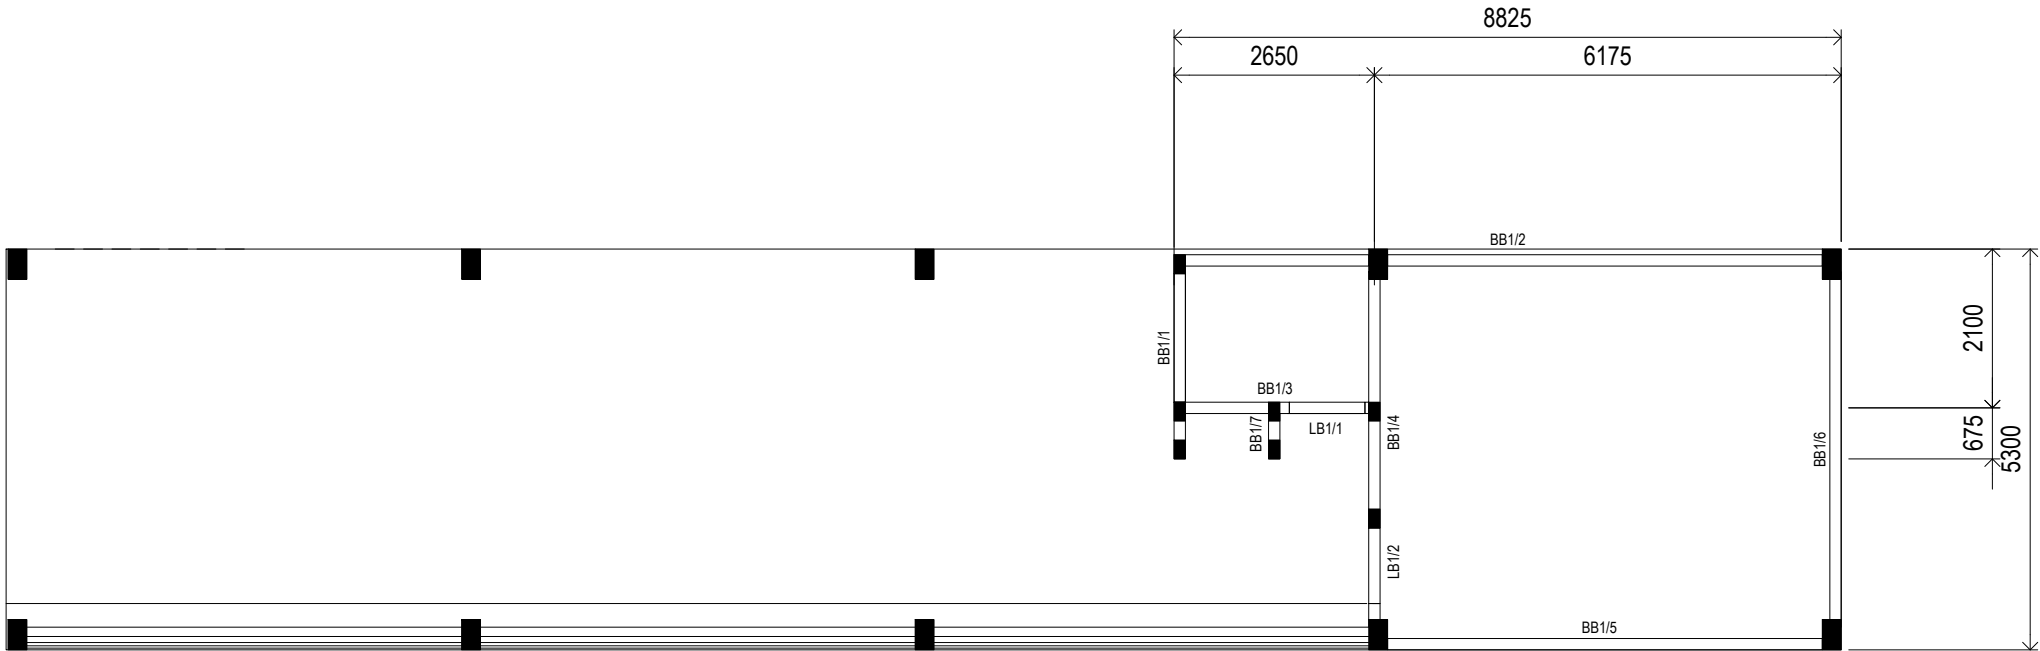

2 BOND BEAM LAYOUT
S-1 SCALE 1:50 MTS

REG. NO :
PTR NO :
ISSUED ON :
TIN :

PROJECT TITLE:

CONSTRUCTION OF CARPORT,
STOCKROOM & EXTENSION CR
OF BALANGA BRANCH

LOCATION:

CAPITOL DRIVE, BRGY. TENEJERO,
BALANGA CITY, BATAAN

OWNER:

 **DEVELOPMENT BANK OF THE PHILIPPINES**

SHEET CONTENTS:



COLUMN AND FOOTING DETAILS

CAD BY :
DATE :
CHECKED BY :
DATE :


SHEET NO:

S


2

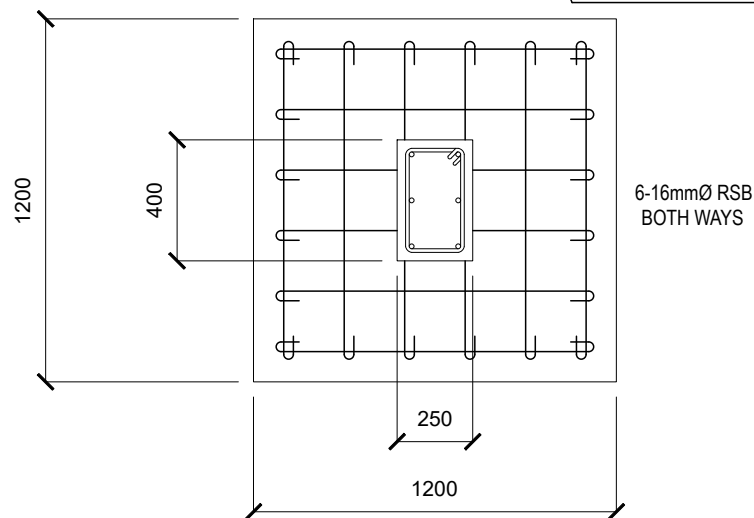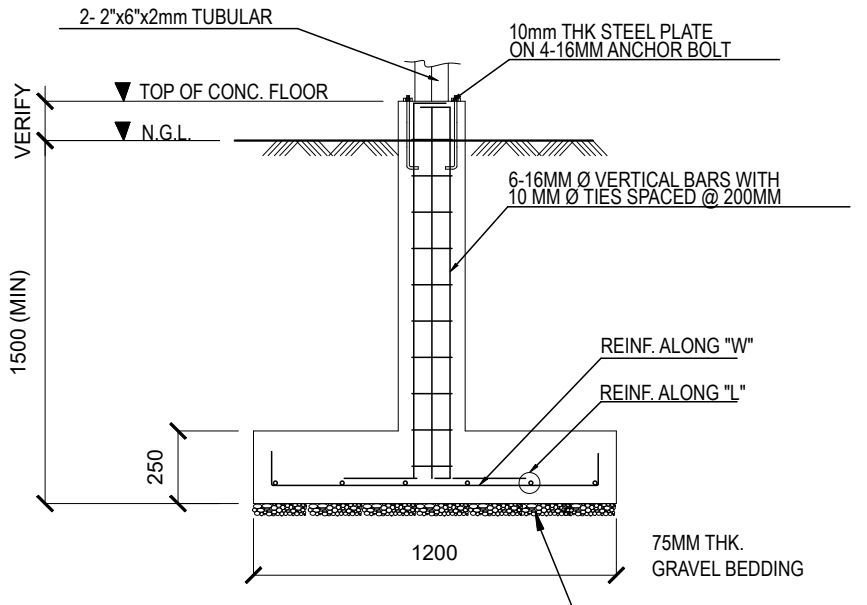


CF1

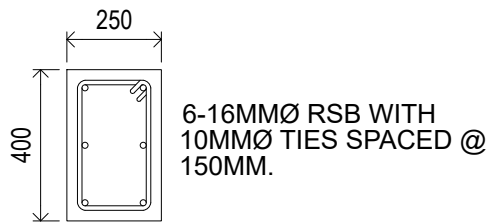


C1 (PEDESTAL)

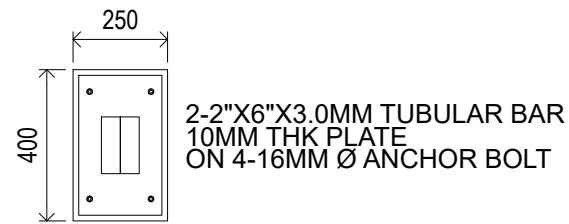


C1 (STEEL POST)

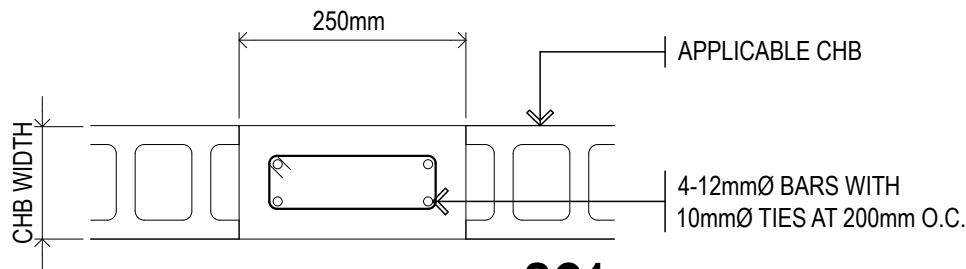

SC1

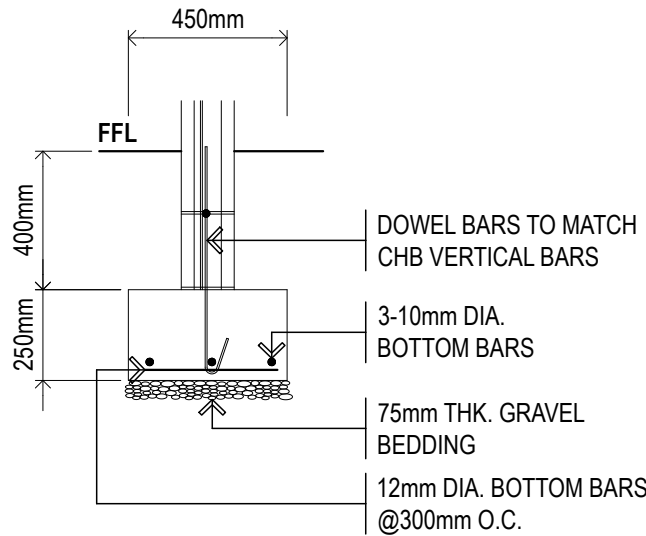

WF1

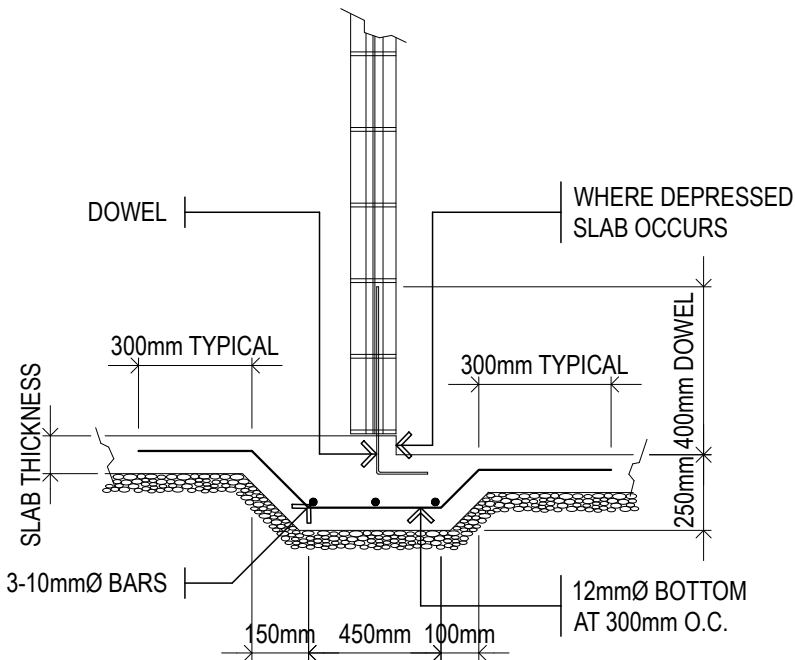

WF2