



PROJECT TITLE:  
**DISMANTLING OF EXTERIOR CLADDING  
& RESTORATION OF ROOFING SYSTEM  
AT DBP TARLAC BRANCH**

LOCATION:  
MACABULOS DRIVE, BRGY. SAN ROQUE,  
TARLAC CITY

PREPARED BY:  
  
ARCH. LABAN C. IGNACIO  
PROJECT DEVELOPMENT OFFICER III  
PCMU-CFMD

REVIEWED BY:  
  
MGR. ERICK M. VALIDO  
ACTING HEAD, PCMU-LUZON TEAM  
(PER OFFICE ORDER NO. 297 DATED 29 JUNE 2023)

RECOMMENDED BY:  
  
MGR. MICHAEL ANTOLIN F. CANCIO  
HEAD, PCMU

ENGR. JOSE FRANCISCO E. PEREZ  
OIC, CFMD  
(PER SECTOR ORDER NO. 561 DATED 12 OCTOBER 2023)

DATE ISSUED:  
VERSION 1 - 9 NOVEMBER 2023

SHEET CONTENTS:


ACTUAL PHOTO  
LOCATION MAP  
ROOF PLAN

SHEET NO:


**A**  
**1**



**ACTUAL PHOTO OF PROJECT**

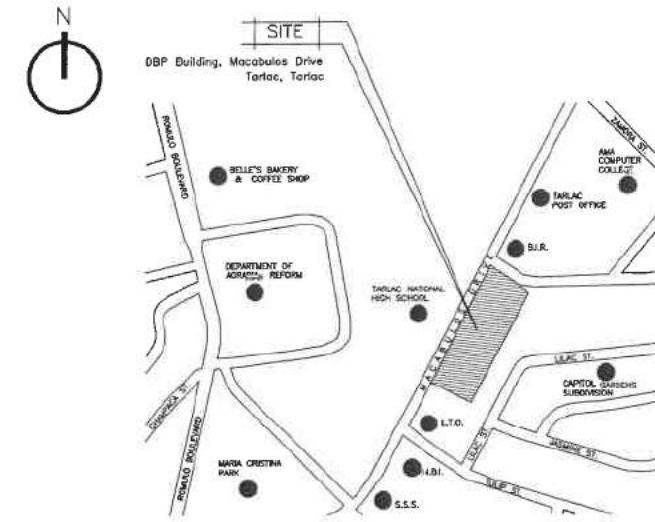

**LOCATION MAP**

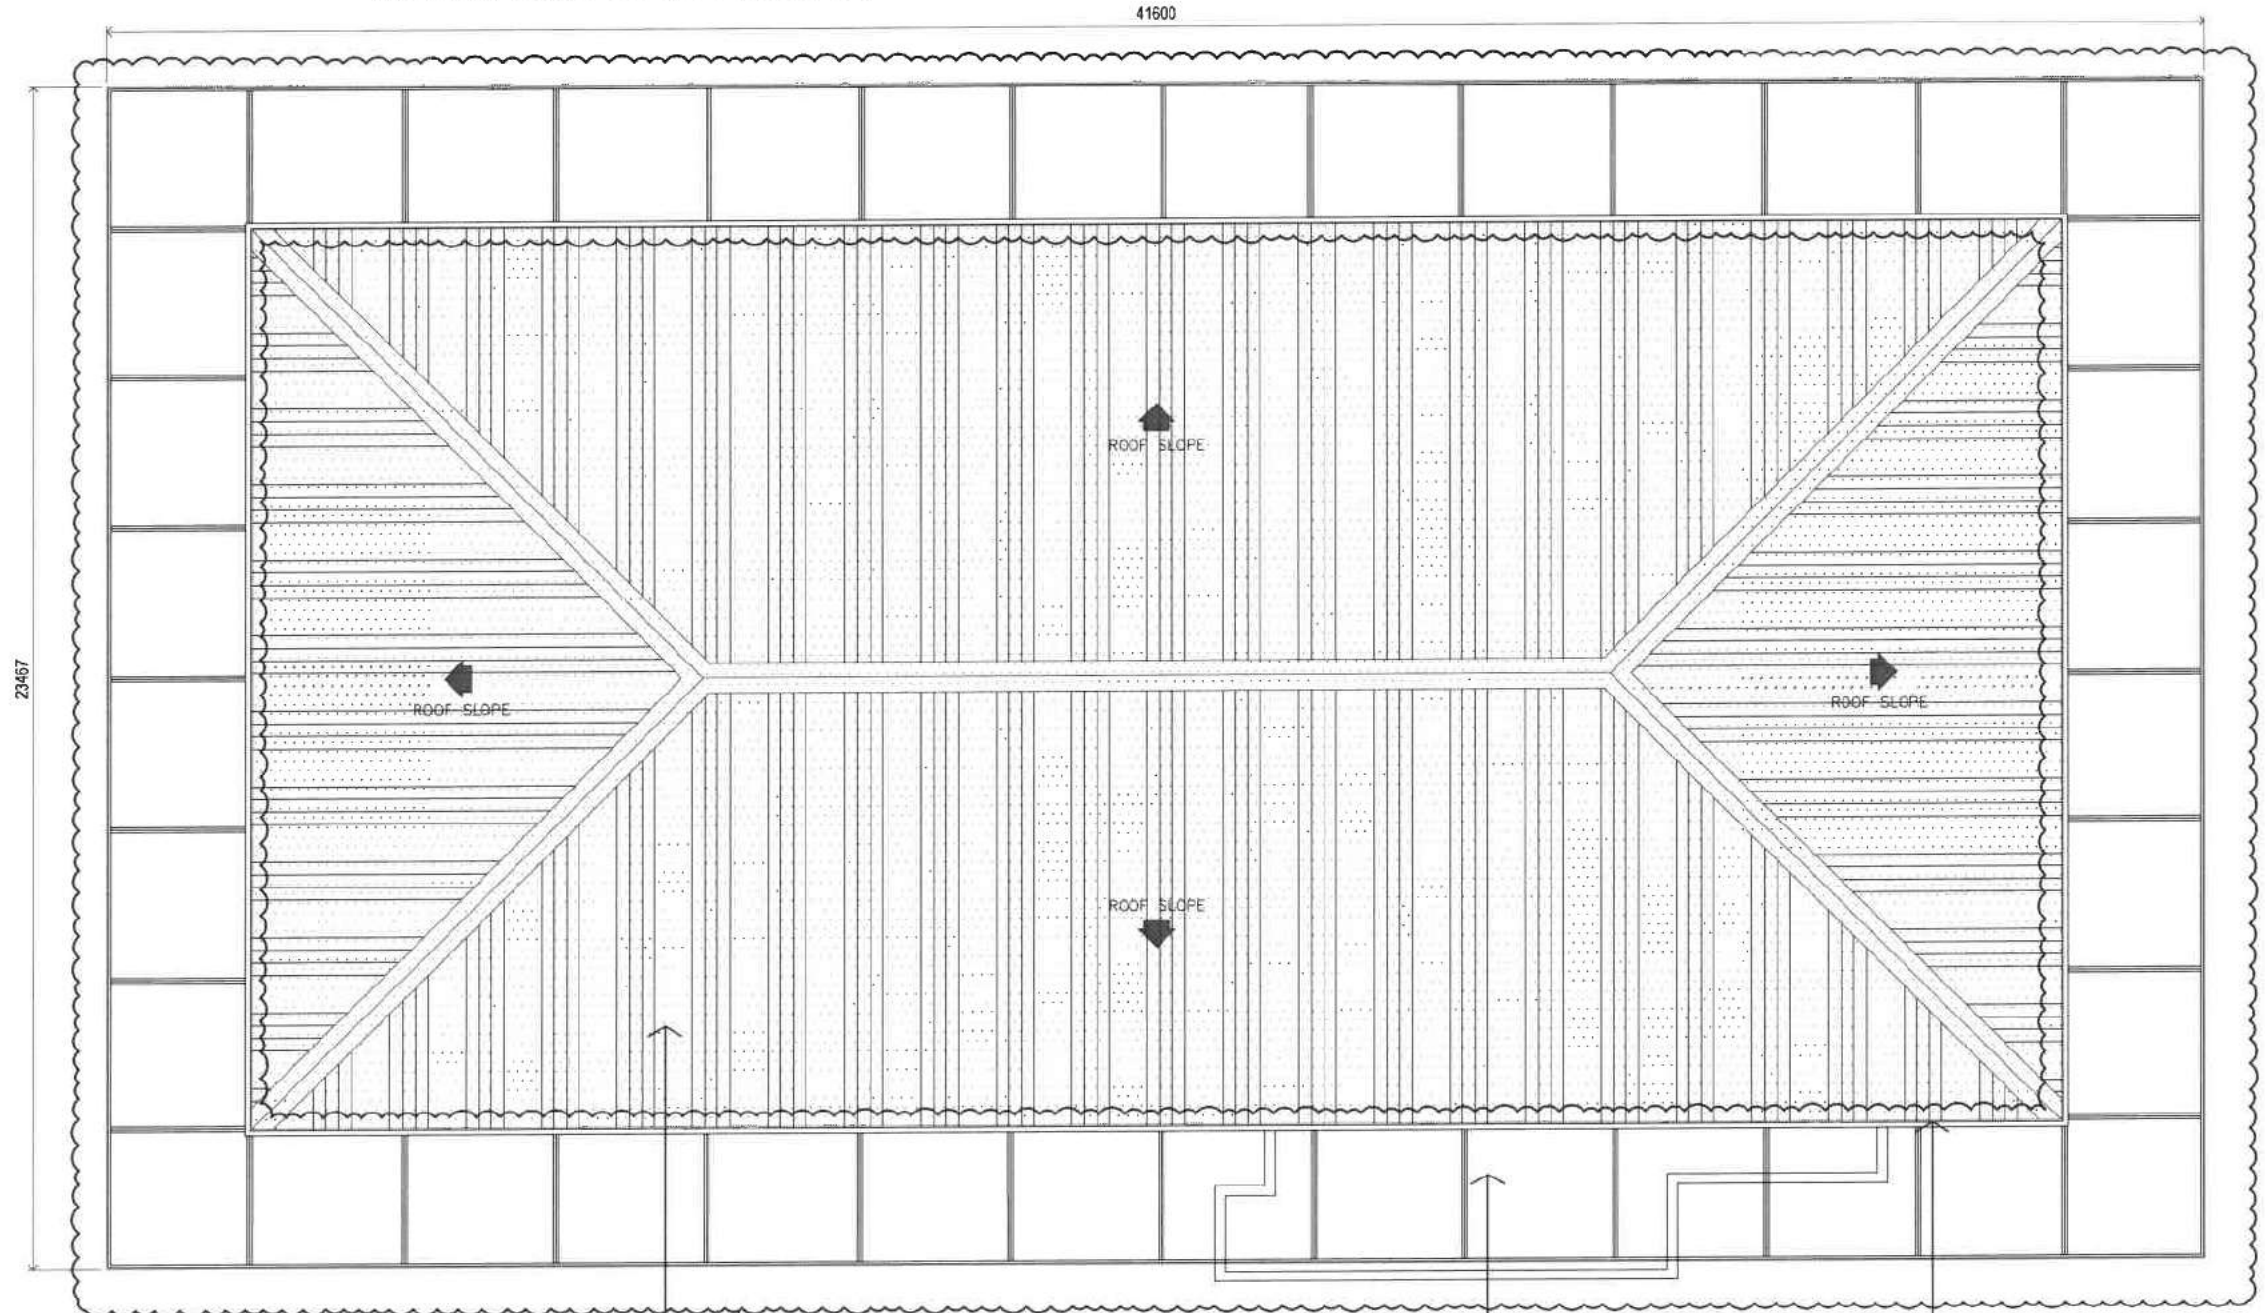

EXISTING ROOF FOR  
RESTORATION AND REPAINTING

EXTERIOR CLADDING FOR DISMANTLING/  
EXISTING PARAPET WALL FOR RESTORATION  
AND REPAINTING

FOR APPLICATION OF WATERPROOFING  
ON CANOPY AND DE-CLOGGING OF  
CANOPY DRAIN

ALL EXISTING GUTTER, DRAIN AND  
DOWNSPOUT FOR CLEANING AND  
DE-CLOGGING

**1**  
**A-1** **ROOF PLAN**  
SCALE 1:150 MTS





PROJECT TITLE:  
**DISMANTLING OF EXTERIOR CLADDING  
& RESTORATION OF ROOFING SYSTEM  
AT DBP TARLAC BRANCH**

LOCATION:  
MACABULOS DRIVE, BRGY. SAN ROQUE,  
TARLAC CITY

PREPARED BY:  
  
**ARCH. LABAN C. IGNACIO**  
PROJECT DEVELOPMENT OFFICER III  
PCMU-CFMD

REVIEWED BY:  
  
**MGR. ERICH M. VALIDO**  
ACTING HEAD, PCMU-LUZON TEAM  
(PER OFFICE ORDER NO. 297 DATED 29 JUNE 2023)

**MGR. MICHAEL ANTONIN F. CANCIO**  
HEAD, PCMU

RECOMMENDED BY:  
  
**ENGR. JOSE FRANCISCO E. PEREZ**  
OIC, CFMD  
(PER SECTOR ORDER NO. 561 DATED 12 OCTOBER 2023)

DATE ISSUED:  
VERSION 1 - 9 NOVEMBER 2023

SHEET CONTENTS:	SHEET NO:
REAR ELEVATION	<b>A</b>
LEFT SIDE ELEVATION	
	<b>3</b>



**1**  
**A-3** **REAR ELEVATION**  
SCALE 1:150 MTS



**2**  
**A-3** **LEFT SIDE ELEVATION**  
SCALE 1:150 MTS



PROJECT TITLE:  
**DISMANTLING OF EXTERIOR CLADDING  
& RESTORATION OF ROOFING SYSTEM  
AT DBP TARLAC BRANCH**

LOCATION:  
MACABULOS DRIVE, BRGY. SAN ROQUE,  
TARLAC CITY

PREPARED BY:  
  
ARCH. LABAN C. IGNACIO  
PROJECT DEVELOPMENT OFFICER III  
PCMU-CFMD

REVIEWED BY:  
  
MGR. ERICK M. VALIDO  
ACTING HEAD, PCMU-LUZON TEAM  
(PER OFFICE ORDER NO. 297 DATED 29 JUNE 2023)

RECOMMENDED BY:  
  
MGR. MICHAEL ANTOLIN F. CANCIO  
HEAD, PCMU


ENGR. JOSE FRANCISCO E. PEREZ  
OIC, CFMD  
(PER SECTOR ORDER NO. 561 DATED 12 OCTOBER 2023)

DATE ISSUED:  
VERSION 1 - 9 NOVEMBER 2023

SHEET CONTENTS:	SHEET NO:
FRONT ELEVATION	A 2
RIGHT SIDE ELEVATION	



**1**  
**A-2** **FRONT ELEVATION**  
SCALE 1:150 MTS

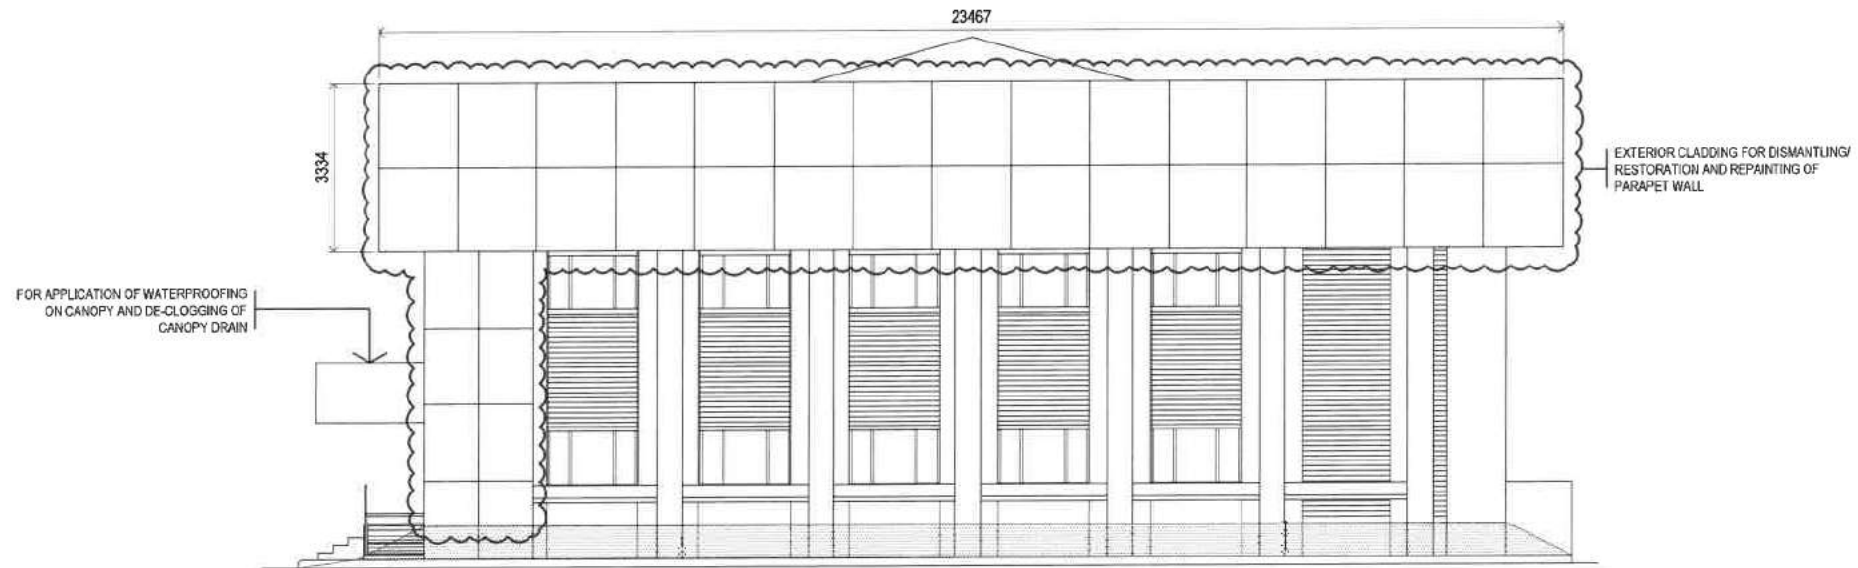

**2**  
**A-2** **RIGHT SIDE ELEVATION**  
SCALE 1:150 MTS