



**75 YEARS OF BANKING  
FOR THE COUNTRY.**

DEVELOPMENT BANK OF THE PHILIPPINES

Head Office: Sen. Gil J. Puyat Avenue corner  
Makati Avenue, Makati City, Philippines

**INVITATION/ REQUEST FOR SUBMISSION OF PRICE QUOTATIONS**  
*(Posted in the PHILGEPS/DBP Website/ Conspicuous Places of the Procuring Entity)*

The Development Bank of the Philippines, BBG-Central and Eastern Visayas, through Regional- Bids & Award Committee (RBAC) invites interested parties to submit price quotations for the Supply, Delivery and Installation of the following items, to wit:

Specification/Description	No. of Units	Mode of Procurement	Approved Budget
REPAIR OF NAGA BLU & INSTALLATION OF ONE (1) SIGNAGE	1 LOT	<b>Small Value Procurement</b>	<b>P 130,400.58</b>

Specifications:

**See attached Technical Specifications**

**NOTE:**

- **PROPOSAL SHALL INCLUDE THE DELIVERY/INSTALLATION CHARGES AND ALL APPLICABLE TAXES**
- **WARRANTY: ONE (1) YEAR FROM THE DATE THE ITEMS WERE ACCEPTED**
- **PAYMENT: NO DOWN-PAYMENT. PROCESSING OF PAYMENT VIA CHECK SHALL ONLY PROCEED UPON COMPLETE DELIVERY**

Delivery of the units will be directly to the branch site as follow:

- **DBP NAGA BLU- East Poblacion, City of Naga, Cebu 6037**

**Delivery shall be within 30 days from date of notice to award / purchase order.**



DEVELOPMENT BANK OF THE PHILIPPINES

Head Office: Sen. Gil J. Puyat Avenue corner  
Makati Avenue, Makati City, Philippines

**75 YEARS OF BANKING  
FOR THE COUNTRY.**

Deadline for the submission of price quotations shall be on or before \_\_\_\_\_ at 1:30 p.m., at DBP Talisay Branch, South Coast Center, Linao, Talisay City, Cebu 6045. Please contact SM Ryan B. Pastrana at telephone numbers **(032) 516-0461**. You may also email at **[talisay@dbp.ph](mailto:talisay@dbp.ph)**

Only price quotations from Filipino citizens or companies duly registered with the Department of Trade and Industry or Securities and Exchange Commission, with current business permits and those that are PHILGEPS registered shall be accepted.

Development Bank of the Philippines, BBG-Central and Eastern Visayas, reserves the right to reject any and all bids/price quotations, to waive any defect in them and to award to the bidder/participant whose bid/price quotation is the most advantageous to the Bank

**SIGNED**

Chairman, RBAC-BBG-CEV



(02) 8-818-9511



[info@dbp.ph](mailto:info@dbp.ph)



[www.dbp.ph](http://www.dbp.ph)




[fb.com/devbankphi](https://fb.com/devbankphi)

**SPECIFICATION :**

- SINGLE FACE LIGHTED SIGNAGE
- FLEXIBLE SUBSTRATE WITH TRANSLUCENT FILM STICKER
- COMPLETE WITH LED LIGHTING FIXTURE AND TIMER (SIGNAGE SHOULD BE WELL LIGHTED)
- SIGN CASING MADE OF 1" X 1/2" X 1.5MM B.I. TUBULAR
- FRAMING WITH PAINTED ALUMINUM SHEET BACKING AND PAINTED ALUMINUM SIDINGS (COLOR : BLUE)
- SIGNAGE CASING SHOULD BE LIFT-UP TYPE

**FONT:**

- FOR 'DBP' .....FRIZ QUADRATA
- FOR 'Dev't Bank of the Philippines' .....HELVETICA BLACK
- FOR 'BRANCH NAME' .....HELVETICA BLACK

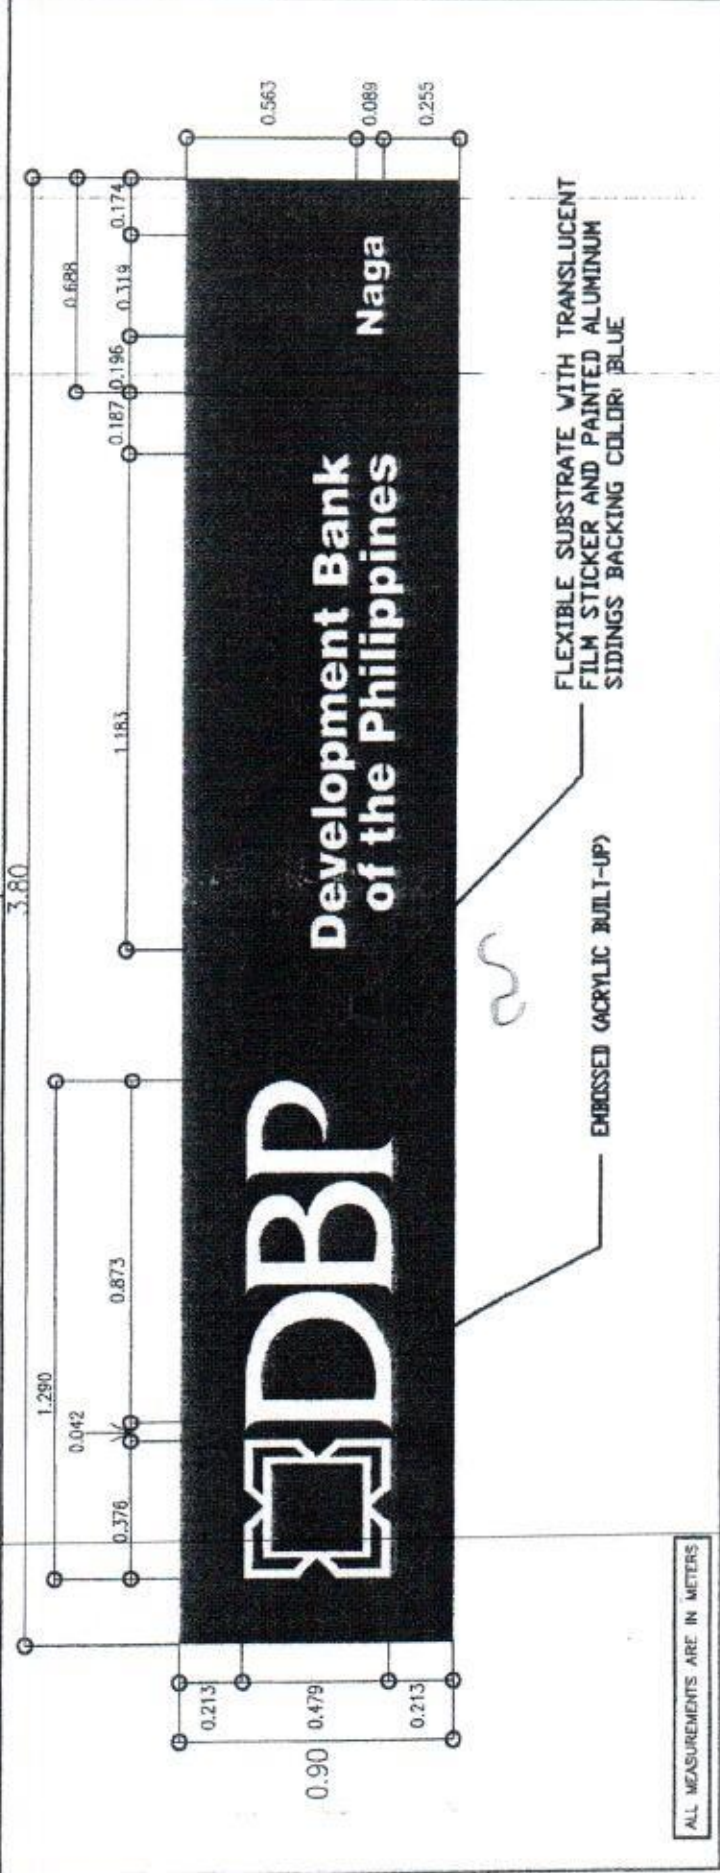

ALL MEASUREMENTS ARE IN METERS


APPROVED BY: \_\_\_\_\_

PROPOSED HORIZONTAL SIGNAGE

DBP NAGA BRANCH

HEAD, BESMAG

HALLWAY

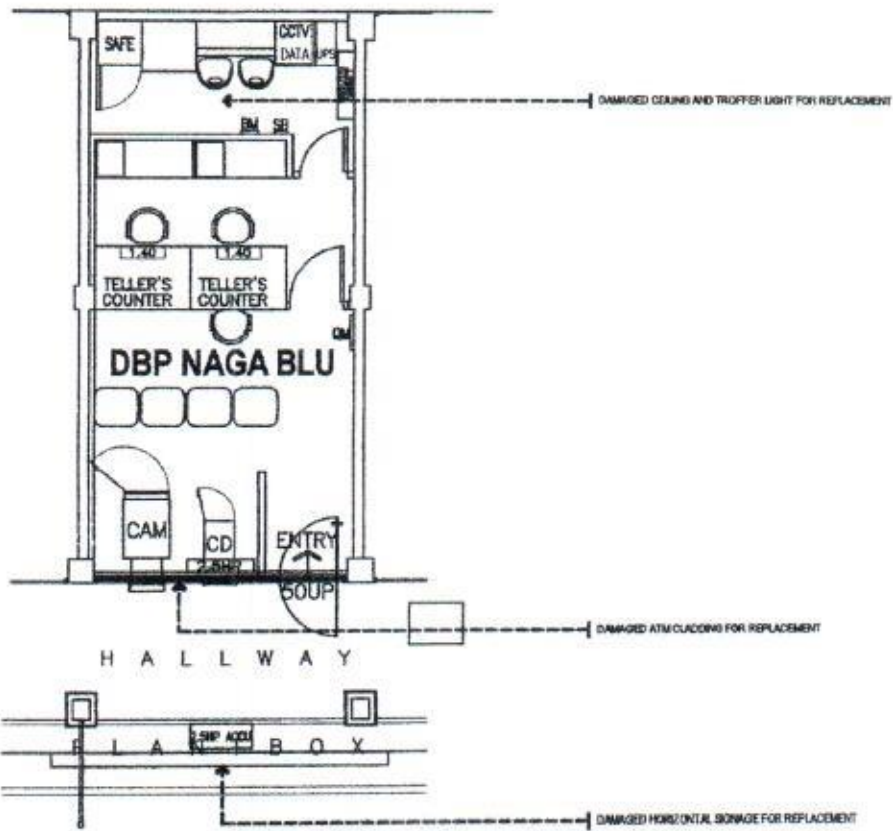

PARKING AREA

1 FLOOR PLAN  
A-1 SCALE 1:100 MTS

**REPAIR OF DBP NAGA (BLU) BRANCH**

Project Name

**New Public Market of Naga, Cebu City**

Project Location

DIV.	DESCRIPTION	QTY.	UNIT	LABOR & MAT'L'S		MARK-UP		TOTAL MARK-UP %	VAT	INDIRECT COST	TOTAL COST	UNIT COST
				DIRECT COST	OCM	PROFIT	VALUE					
<b>1 GENERAL REQUIREMENT:</b>												
1.1	Mobilization / Demobilization	1.00	lot	4,518.89					225.94	225.94	4,744.83	4,744.83
1.2	Health and safety	1.00	lot	1,560.00	234.00	156.00	25%	390.00	97.50	487.50	2,047.50	2,047.50
1.3	Hauling of debris/site cleaning	1.00	lot	3,800.00	570.00	380.00	25%	950.00	237.50	1,187.50	4,987.50	4,987.50
				<b>9,878.89</b>						<b>sub-total=</b>	<b>11,779.83</b>	
<b>2 SITEWORKS:</b>												
2.1	Scaffoldings	1.00	lot	5,600.00	840.00	560.00	25%	1,400.00	350.00	1,750.00	7,350.00	7,350.00
				<b>5,600.00</b>						<b>sub-total=</b>	<b>7,350.00</b>	
<b>3 FINISHES:</b>												
3.1	Replacement of damaged ceiling including repainting	6.50	sqm	5,200.00	780.00	520.00	25%	1,300.00	325.00	1,625.00	6,825.00	1,050.00
				<b>5,200.00</b>						<b>sub-total=</b>	<b>6,825.00</b>	
<b>4 SPECIALTIES:</b>												
4.1	Horizontal facade signage	3.59	sqm	43,092.00	6,463.80	4,309.20	25%	10,773.00	2,693.25	13,466.25	56,558.25	15,750.00
4.2	Replacement of ATM wall cladding	1.00	lot	34,285.71	5,142.86	3,428.57	25%	8,571.43	2,142.86	10,714.28	45,000.00	45,000.00
				<b>77,377.71</b>						<b>sub-total=</b>	<b>101,596.25</b>	
<b>5 ELECTRICAL:</b>												
5.1	Replacement of damaged troffer light	1.00	set	2,200.00	330.00	220.00	25%	550.00	137.50	687.50	2,887.50	2,887.50
				<b>2,200.00</b>						<b>sub-total=</b>	<b>2,887.50</b>	
				<b>90,377.71</b>						<b>TOTAL COST =</b>	<b>130,400.58</b>	

PREPARED BY:

PDO III, CFMD - PCMU

**SIGNED**

PDO I, CFMD - PCMU

RECOMMENDED BY:

**SIGNED**

OIC, VisMin-PCMU

(Per Office Order No. 276 Dated 27 June 2022)

**SIGNED**

Acting Head, PCMU

(Per Office Order No. 276 Dated 27 June 2022)

APPROVED BY:

**SIGNED**

Acting Head, CFMD

(Per Office Order No. 276 Dated 27 June 2022)