



PhilGEPS

Philippine Government Electronic Procurement System

Central Portal for
Philippine Government
Procurement Opportunities

[Help](#)

Bid Notice Abstract

Request for Quotation (RFQ)

Reference Number 12184366
Procuring Entity DEVELOPMENT BANK OF THE PHILIPPINES - BBG - NORTHERN MINDANA
Title SUPPLY, DELIVERY, INSTALLATION, TESTING AND COMMISSIONING OF FIRE DETECTION AND ALARM SYSTEM
Area of Delivery Lanao Del Norte

Solicitation Number:	2025 ILI 007	Status	Pending
Trade Agreement:	Implementing Rules and Regulations		
Procurement Mode:	Negotiated Procurement - Small Value Procurement (Sec. 53.9)	Associated Components	4
Classification:	Goods	Bid Supplements	0
Category:	Safety and Occupational Products	Document Request List	0
Approved Budget for the Contract:	PHP 228,305.31	Date Published	03/07/2025
Delivery Period:	30 Day/s	Last Updated / Time	02/07/2025 12:00 PM
Client Agency:		Closing Date / Time	11/07/2025 15:00 PM
Contact Person:	Richele S. Joloyohoy BAC Secretariat Tirso Neri St. corner Corrales Ave. Cagayan De Oro City Misamis Oriental Philippines 9000 63-088-8572088 nmbg@dbp.ph		
Description Kindly refer to attached Technical Specifications, Bill of Quantities, and Layout Other Information For additional queries, please contact Ms. Nora Q. Lagrosas (Admin Assistant, DBP Iligan Branch)			

Created by Richele S. Joloyohoy
Date Created 02/07/2025

The PhilGEPS team is not responsible for any typographical errors or misinformation presented in the system. PhilGEPS only displays information provided for by its clients, and any queries regarding the postings should be directed to the contact person/s of the concerned party.



Development Bank of the Philippines

REQUEST FOR QUOTATION

Date of Posting/Canvass : **Wednesday, July 2, 2025**
Date of Last Submission : **Friday, July 11, 2025**
Solicitation Number : 2025 ILI 007
Procuring Entity : DBP Iligan Branch
Title : **SUPPLY, DELIVERY, INSTALLATION, TESTING AND COMMISSIONING OF FIRE DETECTION AND ALARM SYSTEM**
Area of Delivery : DBP Building, Picardal Rd., Mahayahay, Iligan City
Procurement Mode : Negotiated Procurement - Small Value Procurement (Sec. 53.9)
Classification : Goods - General Support Services
Category : Safety and Occupational Products
Approved Budget : **228,305.31**
Delivery Period : **30 days**

Item No.	Item and Description	Quantity	Unit/s	Unit Price	Total Price
1	Supply, Delivery, Installation, Testing and Commissioning of Fire Detection and Alarm System (kindly refer to the attached Technical Specifications, Bill of Quantities, Layout)	1	Lot		
	NOTHING FOLLOWS				
	Total Amount				

Please quote your lowest price on the item/s stated above, subject to the general conditions below.

(Sgd.) **AM MELVIN O. TABALBAG**
Branch Head

After having carefully read and accepted your general conditions, I/We quote you on the item(s) at prices noted above.

General Conditions & Requirements:

- All Entries must be typewritten/legibly written
- Price quotation must be based on the Technical Specifications (TS), Terms of Reference (TOR) / Scope of Work/Services (SOW), as applicable and must be duly signed by the supplier's representative.
- Price quotation (Unit Cost) must be inclusive of VAT and other applicable taxes/charges.
- Price offered shall not be subject to any increase for whatever reason including in cases of devaluation/inflation during the entire duration of the contract
- Price quotation with incomplete documentary requirement shall not be considered for evaluation.
- Signed copy of this RFQ by the supplier's authorized representative should be attached with the submitted proposal.
- Partial bids are allowed.
- Mode of submission of quotation: Open.
- Quotation must include the documentary requirements below:
 - [] Proof of PhilGEPS Registration;
 - [] Mayor's/Business permit for the current year;
 - [] Omnibus Sworn Statement (For ABC's above P50K); Secretary's Certificate (if Partnership/Corporation)
 - [] Business/Income Tax Return (For ABC's above P500K);
 - [] Samples/Brochure/Data Sheet, as necessary and/or other documents as specified in the TOR/SOW/TS;
 - [] Statement of Government &/or Private Contracts Completed which are Similar in Nature
- No down-payment or advanced payment.
- Payment shall be processed after completion of delivery, subject to complete documents for payment (i.e) Billing/ Statement of Account).
- For every day of delivery delay, 1/10 of 1% of the price of the undelivered quantity shall be deducted from the payment.
- DBP has the right to reject delivery if item/s delivered were found to be defective and/or not according to the required specifications.

Printed Name/Signature

Tel.No./Cell No./e-mail Address

Company Name

Address

Date:

TIN #:

(Indicate if VAT or VAT exempt)

Iligan Branch * Picardal Road, Mahayahay, Iligan City
Tel. No. (063) 221-2858 / 221-8208 * Email: iligan@dbp.ph * www.dbp.ph

DEVELOPMENT BANK OF THE PHILIPPINES (DBP)

TECHNICAL SPECIFICATIONS

Supply, Delivery, Installation, Testing and Commissioning of
Fire Detection Alarm System (FDAS)
Small Value Procurement

- I. **Approved Budget for the Contract:** ₱ 228,305.31 (inclusive of VAT/applicable taxes and other charges)
- II. **Scope of Works and Technical Specifications:** (per attached Annex A)
- III. **Conditions of the Contract:**
 1. The Contractor shall ensure that the items delivered are in accordance with the specifications required by the DBP. DBP has the right to reject the delivery if item/s delivered were found to be defective and not according to the required specifications.
 2. The Contractor shall submit construction schedule reflecting all activities needed to complete the project, their sequence and duration.
 3. The Contractor must submit sample/s of materials and devices for approval by DBP before installation.
 4. The Contractor shall designate or employ a full-time project coordinator that will supervise on-site works and activities.
 5. DBP may terminate/cancel the Purchase Order (PO) / Notice to Proceed (NTP) when the Contractor fails to deliver, perform, and comply with its obligation.
 6. **Project Period:** The Contractor shall complete the project within thirty (30) calendar days after receipt of Purchase Order (PO) / Notice to Proceed (NTP).
 7. **Point of Delivery:**

Address	Contact No.	No. of Lots
DBP Iligan Branch Picardal Road, Mahayahay Iligan City Email: iligan@dbp.ph Contact person: Ms. Nora Q. Lagrosas Administrative Assistant	(063) 221-2858 (063) 221-8208	1

8. Interested Contractor/s must submit the following:
 - a. Signed Proposal/Quotation
 - b. Proof of PhilGEPS Registration
 - c. 2025 Mayor's/Business Permit
 - d. Notarized Omnibus Sworn Statement signed by owner / authorized representative
 - e. For sole proprietorship, duly notarized Special Power of Attorney, if to designate a representative.
 - f. For contractor/supplier under partnership/corporation, Secretary's Certificate
 - g. Signed Request for Quotation (RFQ)

IV. Warranty and Retention:

1. At least one (1) year warranty on parts and service upon completion of all works.
2. The Contractor warrants that the Goods under the Contract are new, unused, and free from defects.
3. Performance Security: To guarantee the faithful performance of obligations, the winning bidder is required to post within ten (10) calendar days from receipt of Notice of Award, a performance security (to expire upon completion of the project) in any of the following forms and percentages:

Forms of Performance Security	Minimum % of Contract Price
Cash, cashier's/manager's check issued by a Universal or Commercial Bank.	Ten Percent (10%)
Bank draft/guarantee or Irrevocable letter of credit issued by a Universal or Commercial Bank; provided, however, that it shall be confirmed or authenticated by a Universal or Commercial Bank, if issued by a foreign bank.	
Surety Bond callable upon demand issued by a surety or insurance company duly certified by the Insurance Commission as authorized to issue such security.	Thirty Percent (30%)

4. The obligation of the warranty shall be covered by a retention money equivalent to 3% of the total contract price. The retention money shall only be released three (3) months after completion of delivery while the remaining warranty period shall be covered by a Warranty Certificate. Provided, however, that the items are free from patent and latent defects and all the conditions imposed under the contract have been fully met.
5. DBP shall promptly notify the Contractor in writing of any claims arising under the warranty (Notice of Defects). Upon receipt of such notice, the Contractor shall, within the period of ten (10) calendar days and with all reasonable speed, repair or replace the defective item or parts thereof, without cost to the Bank.

Annex A

SCOPE OF WORKS AND TECHNICAL SPECIFICATIONS:

The Contractor shall hold all obligations, duties and responsibilities necessary for the successful completion of the contract assigned to or be undertaken, including all labor, materials, equipment and services, other incidentals, i.e., bonds and insurance, contractor's all risk insurance (CARI); and furnishings thereof in accordance with the specifications and all addenda prepared by DBP.

1. GENERAL REQUIREMENTS

- 1.1 Construction health and safety program
- 1.2 Clearances/permit requirements (certificate)
- 1.3 Mobilization & demobilization
- 1.4. Site maintenance
 - 1.4.1. Hauling/disposal

2. SITE CONDITIONS

- 2.1. Dismantling Works
 - 2.1.1. Dismantling of existing Fire Detection Alarm System (FDAS) device and Fire Alarm Panel, and properly turning over and securing the dismantled items in the DBP-designated storage area

3. FIRE DETECTION ALARM SYSTEM WORKS

- 3.1. Installation of Fire Detection Alarm System and Accessories
 - 3.1.1. New fire Alarm control panel (addressable)
 - 3.1.2. New auto dialer (line / GSM Ready)
 - 3.1.3. New smoke detector (addressable)
 - 3.1.4. New heat detector (addressable)
 - 3.1.5. New manual call point with strobe sounder (addressable)
- 3.2. Installation of wires and cables
 - 3.2.1. CAT5e UTP cable 4 pairs (305m/box)
 - 3.2.2. #16 2C AWG stranded TF wire
- 3.3. Installation of conduits and fittings
 - 3.3.1. 25mm dia PVC pipe (3m/pc) with adapter and locknut
 - 3.3.2. 20mm dia flexible PVC pipe (50m/roll)
 - 3.3.3. 20mm dia straight connector
 - 3.3.4. 20mm dia angle connector
- 3.4. Installation of boxes
 - 3.4.1. Junction box with cover (PVC)
 - 3.4.2. Utility box (PVC)
- 3.5. Other accessories
 - 3.5.1. Hanger and support
 - 3.5.2. Consumables (tape, tagging, PVC cement and accessories)
 - 3.5.3. Mounting termination, testing & commissioning and programming.

Notes:

- The Contractor to disable supervisory notification before working on devices to prevent unnecessary alarms during execution of the project.
- The Contractor to remove the power supply of Fire Alarm Control Panel (FACP) before the work started.
- System and operation (automatic call to fire department) shall be aligned with Bureau of Fire Protection standard.
- The Contractor shall ensure that no damage occurs to the existing devices/panel and ceiling during dismantling of existing Fire Detection Alarm System.
- The Contractor shall provide temporary protection in all work areas affected by the activities to minimize disruption and ensure safety.
- Any damages caused during work shall be assessed and charged accordingly.
- Contractor shall provide all manuals and must schedule and conduct operation/training for the DBP Branch personnel for the maintenance and upkeep of the installed Fire Detection Alarm System.

V. Payment:

1. A one-time full payment shall be processed after the completion of the project subject to submission of the following complete documents for payment:
 - Letter of Request for Payment, or Billing Statement
 - Statement of Work Accomplishment
 - Contractor's Affidavit
 - Project Pictures
 - Certificate of Completion/Acceptance
2. Once the contract duration expires, including any time extension duly granted, and the Contractor refuses or fails to satisfactorily complete the work, DBP shall impose upon the Contractor in default liquidated damages. Liquidated damage is an amount equal to at least one tenth (1/10) of one (1) percent of the cost of the unperformed portion of the works for every day of delay.
3. In case the total sum of liquidated damages reaches ten percent (10%) of the total contract price, DBP may terminate the contract or allow the contractor to continue the works without prejudice to the continued imposition of liquidated damages until the works have been completed. This does not, however, preclude DBP in resorting to Termination of Contract under Annex I of the 2016 revised IRR of RA No. 9184.

Prepared by:

(signed)

NORA Q. LAGROSAS
Admin Assistant

Approved by:

(signed)

AM MELVIN O. TABALBAG
Head, Iligan Branch

(signed)

ROSEMARIE P. PAGUNSAN
Branch Services Officer

SUPPLY, DELIVERY, INSTALLATION TESTING AND COMMISSIONING OF FIRE DETECTION ALARM SYSTEM FOR DBP ILIGAN BRANCH

Project Name
PICARDAL ROAD, MAHAYAHAY ILIGAN CITY
Project Location


BILL OF QUANTITIES

ITEM NO.	DESCRIPTION	QTY.	UNIT
1 GENERAL REQUIREMENTS			
1.1	Construction health and safety program	1	lot
1.2	Clearances/permit requirements	1	lot
1.3	Mobilization and demobilization	1	lot
1.4	Site maintenance		
1.4.1	Hauling/disposal	1	lot
2 SITE CONDITIONS			
2.1	Dismantling works	1	lot
3 ELECTRONIC SAFETY AND SECURITY			
3.1	FDAS		
3.1.1	Fire alarm control panel (FACP)	1	set/s
3.1.2	Auto dialer for fire alarm	1	set/s
3.1.3	Smoke detector (addressable)	17	set/s
3.1.4	Heat detector (addressable)	2	set/s
3.1.5	Manual call point with strobe sounder	2	set/s
3.2	Wires and cables		
3.2.1	Cat5e UTP cable 4 pairs (305m/box)	1	box/es
3.2.2	#16 2C AWG stranded TF wire	225	m
3.3	Conduits and fittings		
3.3.1	25mmØ PVC pipe (3m/pc), with adapter and locknut	75	set/s
3.3.2	20mmØ flexible PVC pipe (50m/roll)	1	roll/s
3.3.3	20mmØ straight connector	20	pc/s
3.3.4	20mmØ angle connector	20	pc/s
3.4	Boxes		
3.4.1	Junction box with cover (PVC)	30	set/s
3.4.2	Utility box (PVC)	5	set/s
3.5	Other accessories		
3.5.1	Hanger and support	1	lot
3.5.2	Consumables (tape, tagging, PVC cement and accessories)	1	lot
3.5.3	Mounting termination, testing, commissioning and programming	1	lot


LEGEND:

	NOT AVAILABLE
	OFFICIAL PAPER

LEGEND:

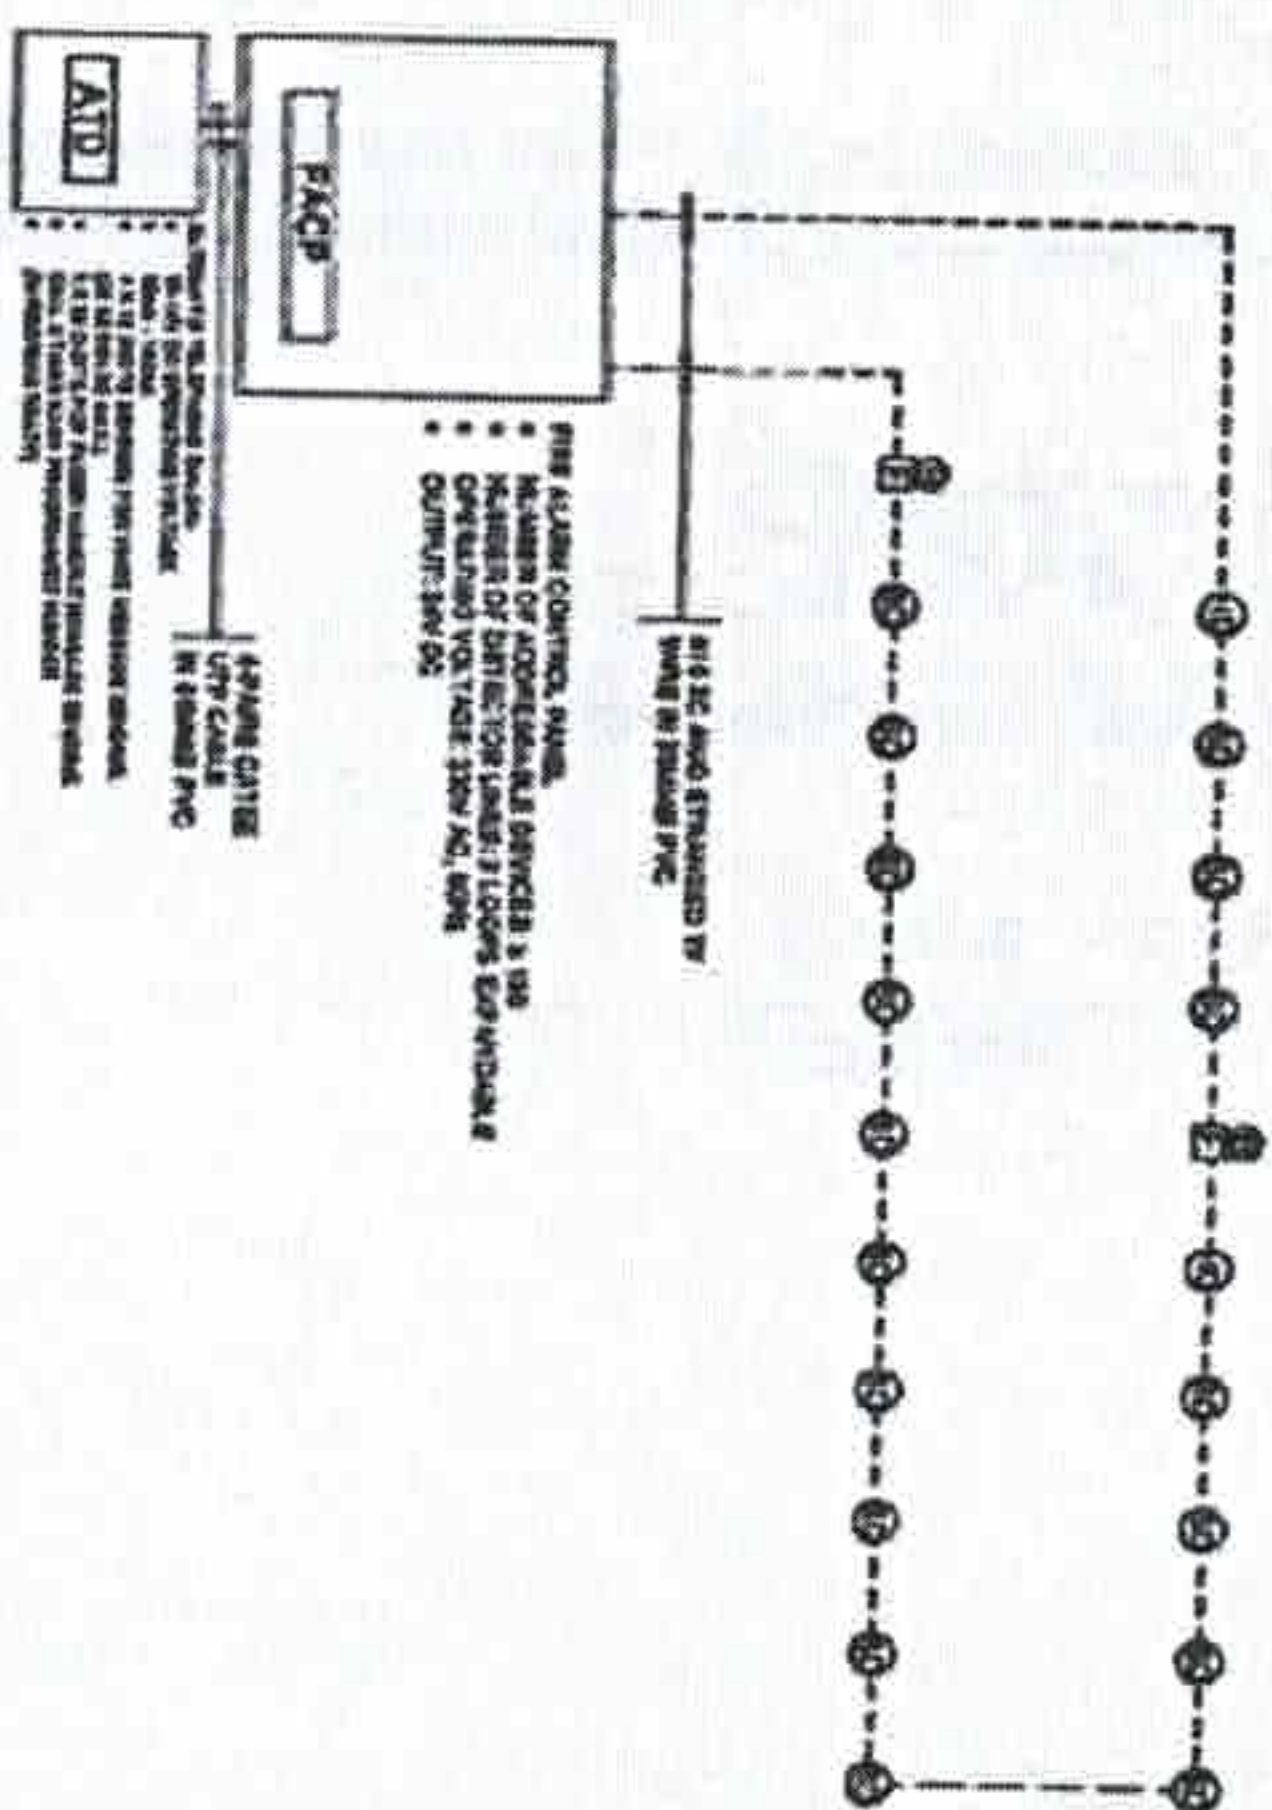[illegible]

2
ECE
FIRE DETECTION ALARM SYSTEM RISER DIAGRAM
REV
M13

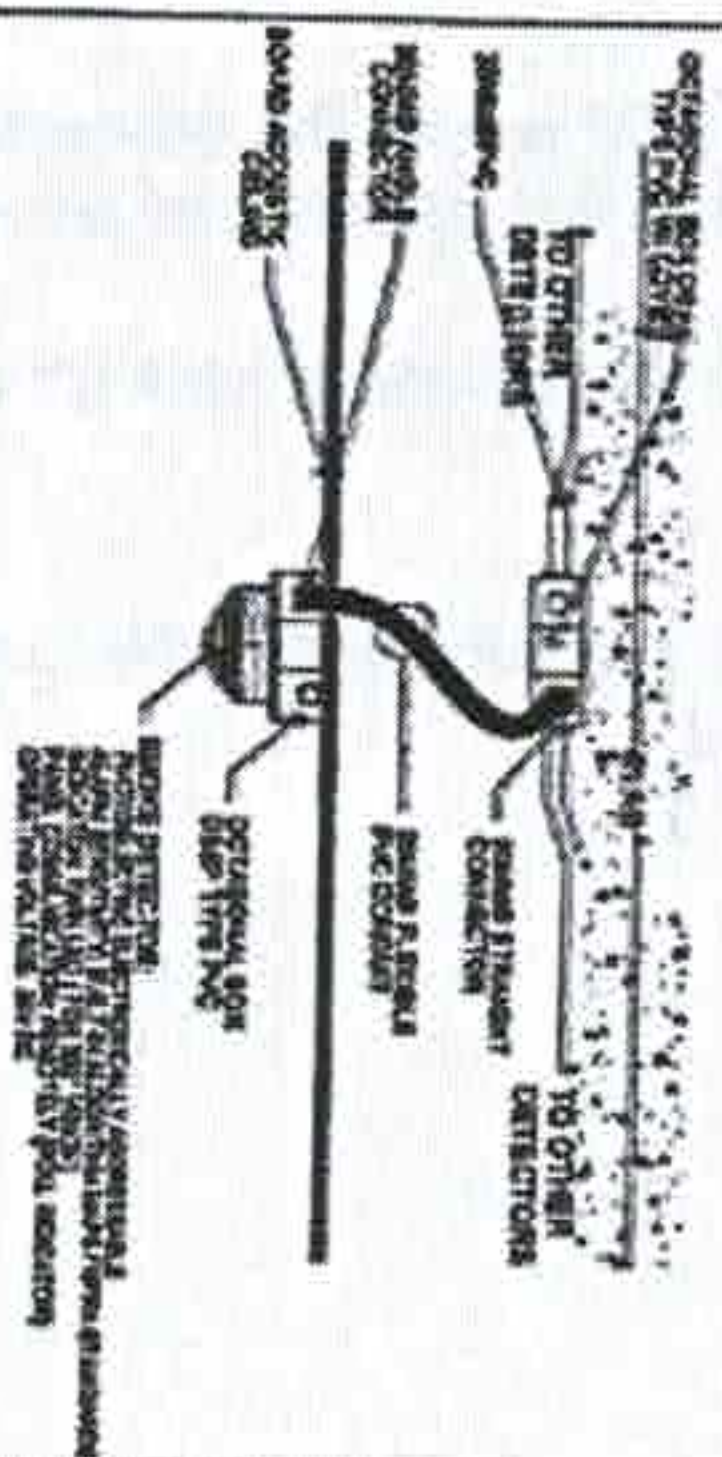


1
ECC1

ADDRESSABLE SMOKE/HEAT DETECTOR

Male

MS

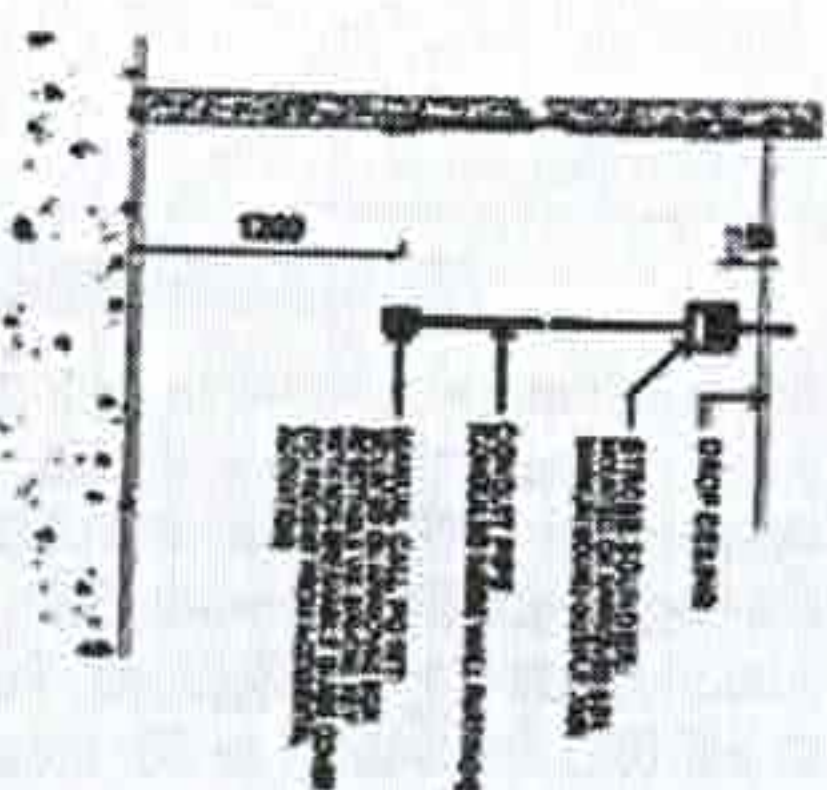


4
ECE-1

HOUSING DETAIL
MANUAL PULL SWITCH WITH ALARM BELL

SCALE

ETB

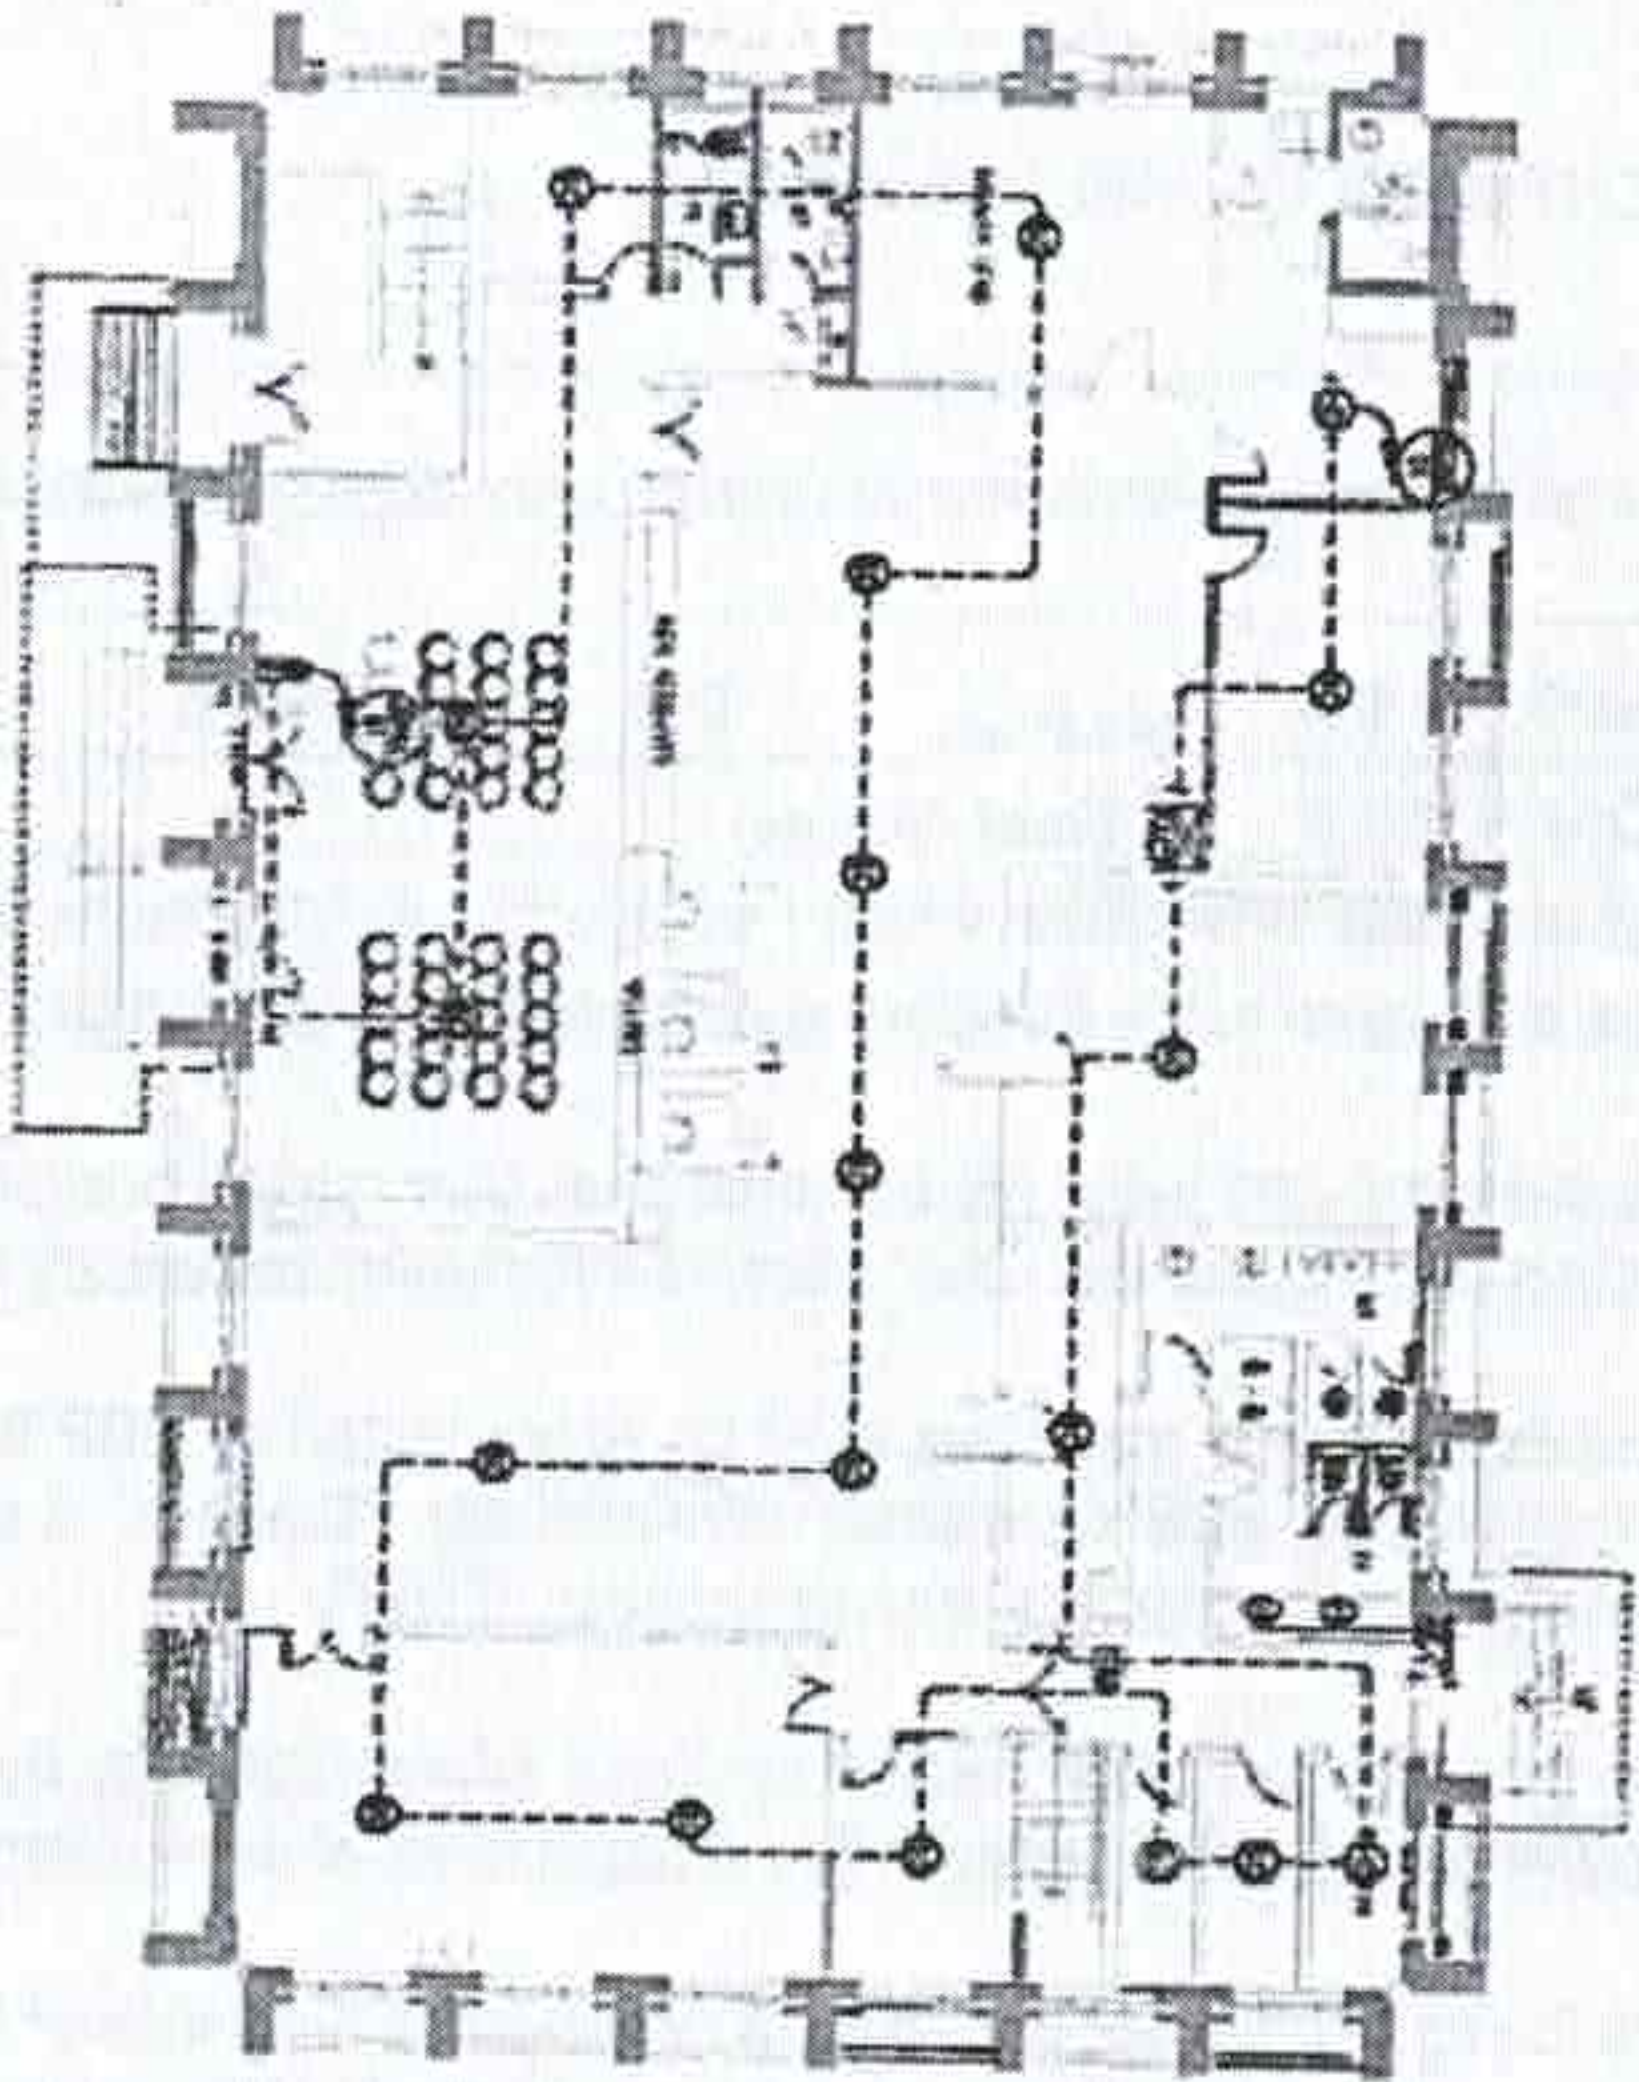

1
ECE-1

FIRE DETECTION ALARM SYSTEM LAYOUT

SCALE 1/2" = 1'-0"

DATE



DEVELOPMENT BOOK OF THE POLYMER

SUPPLY, DELIVERY, INSTALLATION AND TESTING & COMMISSIONING OF FIRE DETECTION ALARM SYSTEM (FDAS) FOR DWP ILKHAM BRANCH

-SIGNED-


-SIGNED-

●

-SIGNED-

Index

-SIGNED-

ORIGINAL

**Why Will
Infection Out?**

**Why Will
Infection Out?**

A circular logo featuring the letters 'ECC' in a bold, sans-serif font, with a small '1' positioned below them. The logo is enclosed within a circular border.