


PROJECT NAME : SUPPLY, DELIVERY, INSTALLATION AND TESTING OF BURGLAR ALARM
PROJECT LOCATION : DBP OZAMIZ BRANCH, BURGOS CORNER ZAMORA STREET, 50TH BRGY., OZAMIZ CITY

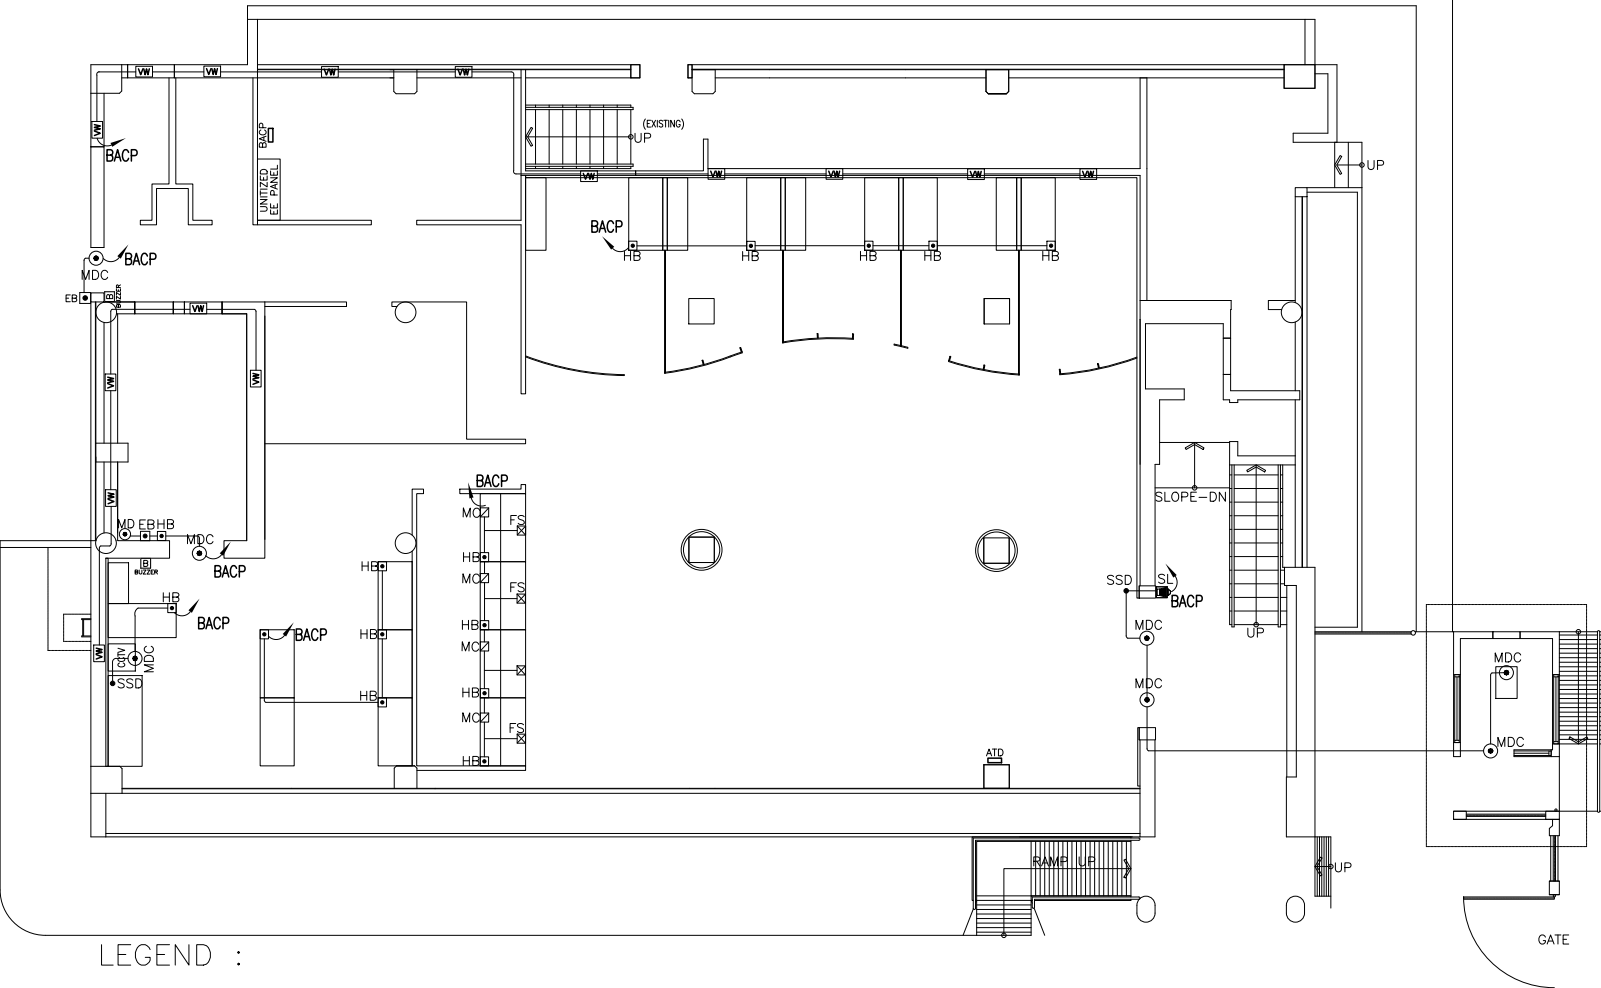

	BURGLAR ALARM CONTROL PANEL		VIBRATION CONTACT (WALL-MOUNTED)
	AUTOMATIC TELEPHONE DIALER		MAGNETIC DOOR CONTACT
	HOLD-UP BUTTON		MAGNETIC DOOR CONTACT (VAULT DOOR)
	EMERGENCY BUTTON		MOTION DETECT
	EMERGENCY BUZZER		STROBE LIGHT AND SIREN
	MONEY CLIP		SILENT SIGNALING DEVICE
	FOOT SWITCH		