


PROJECT NAME : SUPPLY, DELIVERY AND INSTALLATION OF CCTV SURVEILLANCE SYSTEM
PROJECT LOCATION : DBP OZAMIZ BRANCH, BURGOS CORNER ZAMORA STREET, 50TH BRGY., OZAMIZ CITY

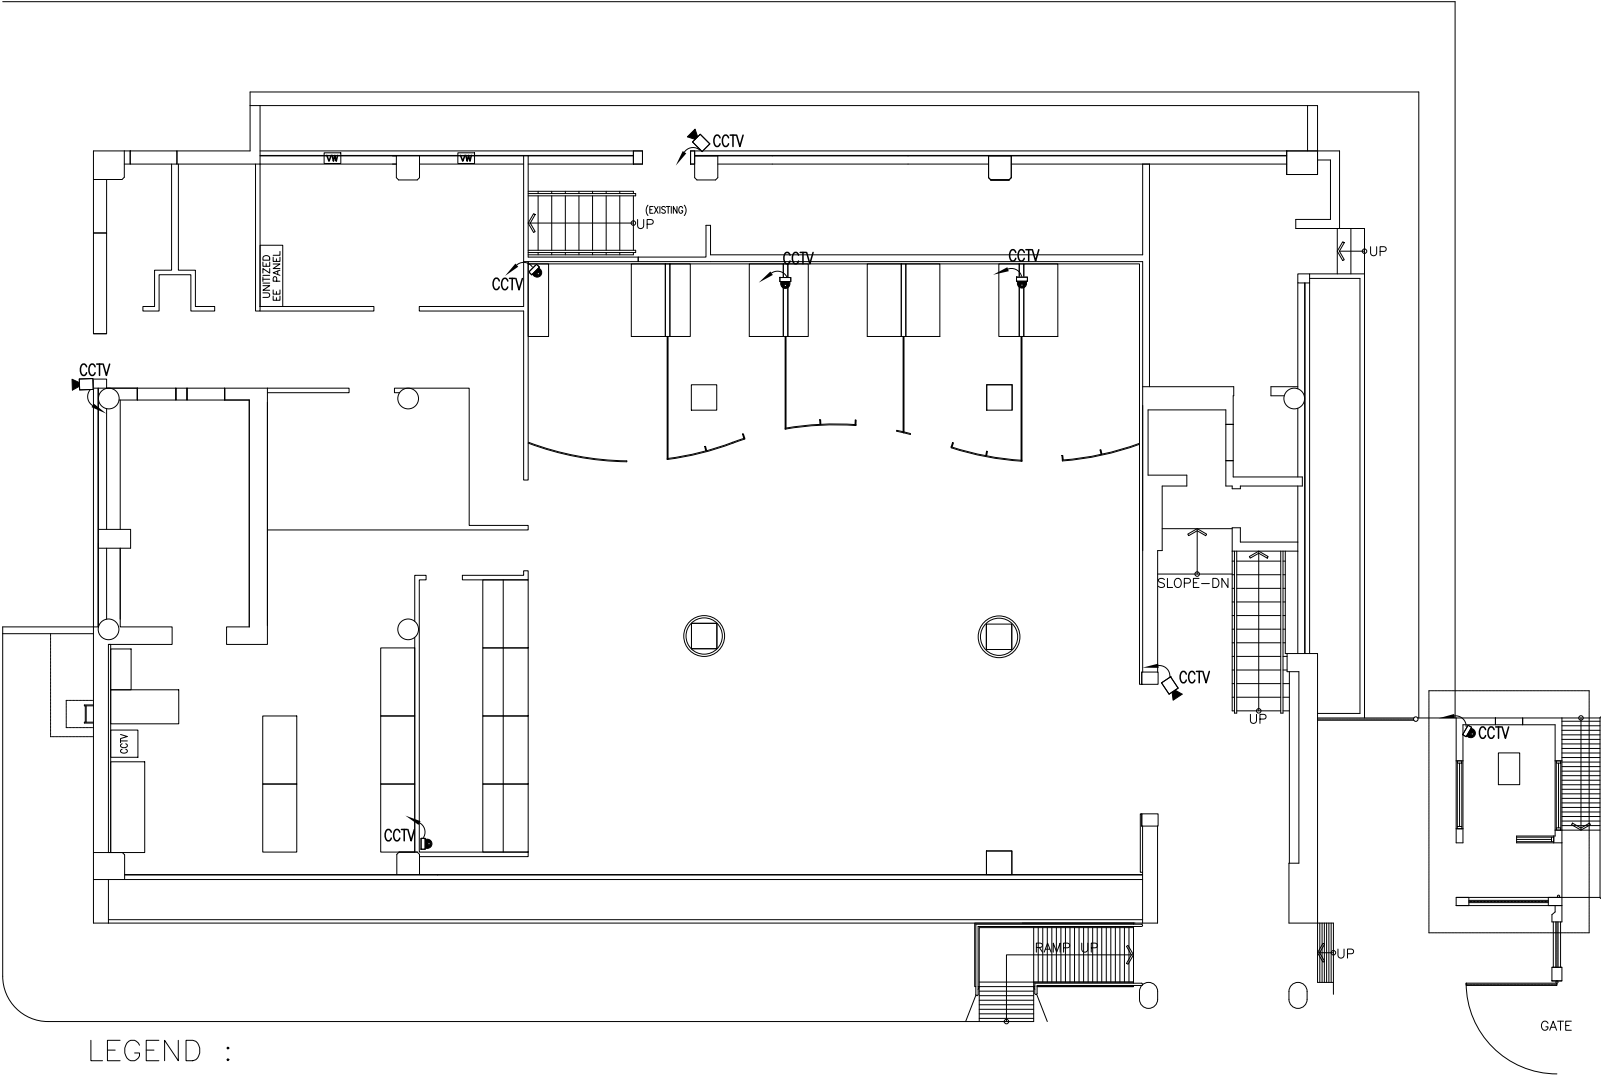

LEGEND :

	NETWORK VIDEO RECORDER
	CLOSED-CIRCUIT TELEVISION (CCTV), BULLET TYPE
	CLOSED-CIRCUIT TELEVISION (CCTV), DOME TYPE