



PROJECT TITLE:
**RENOVATION / REHABILITATION
OF SEPTIC TANK AT DBP
LEGAZPI**

LOCATION:
DBP Building, Quezon Ave, Barangay Dinagaan,
Legazpi City, Albay

PREPARED BY:
-SIGNED-
ENGR. AIMEE CLAIRE C. LOSITAÑO
TECHNICAL STAFF-CFMD PCMU

REVIEWED BY:
-SIGNED-
ENGR. JESSIE E. DELGADO
Acting Head, PCMU-CFMD Luzon Team Head
(PER OFFICE ORDER NO. 325 DATED 14 JULY 2025)


ENDORSED BY:
-SIGNED-
SM ERICK M. VALIDO
OIC, PCMU-CFMD
(PER OFFICE ORDER NO. 325 DATED 14 JULY 2025)

APPROVED BY:
-SIGNED-
SAVP ALBERTO SANTIAGO A. BERMEJO
OIC, CFMD
(PER SECTOR ORDER NO. 513 DATED 20 AUGUST 2025)


SHEET CONTENTS:
SEPTIC TANK LOCATION PLAN
SEPTIC TANK LAYOUT PLAN
SEPTIC TANK LONGITUDINAL SECTION
SEPTIC TANK CROSS SECTION

DEVELOPMENT BANK OF THE PHILIPPINES
CONSTRUCTION AND FACILITIES MANAGEMENT DEPARTMENT
FOR CONSTRUCTION
DATE: _____


SHEET NO:
P1

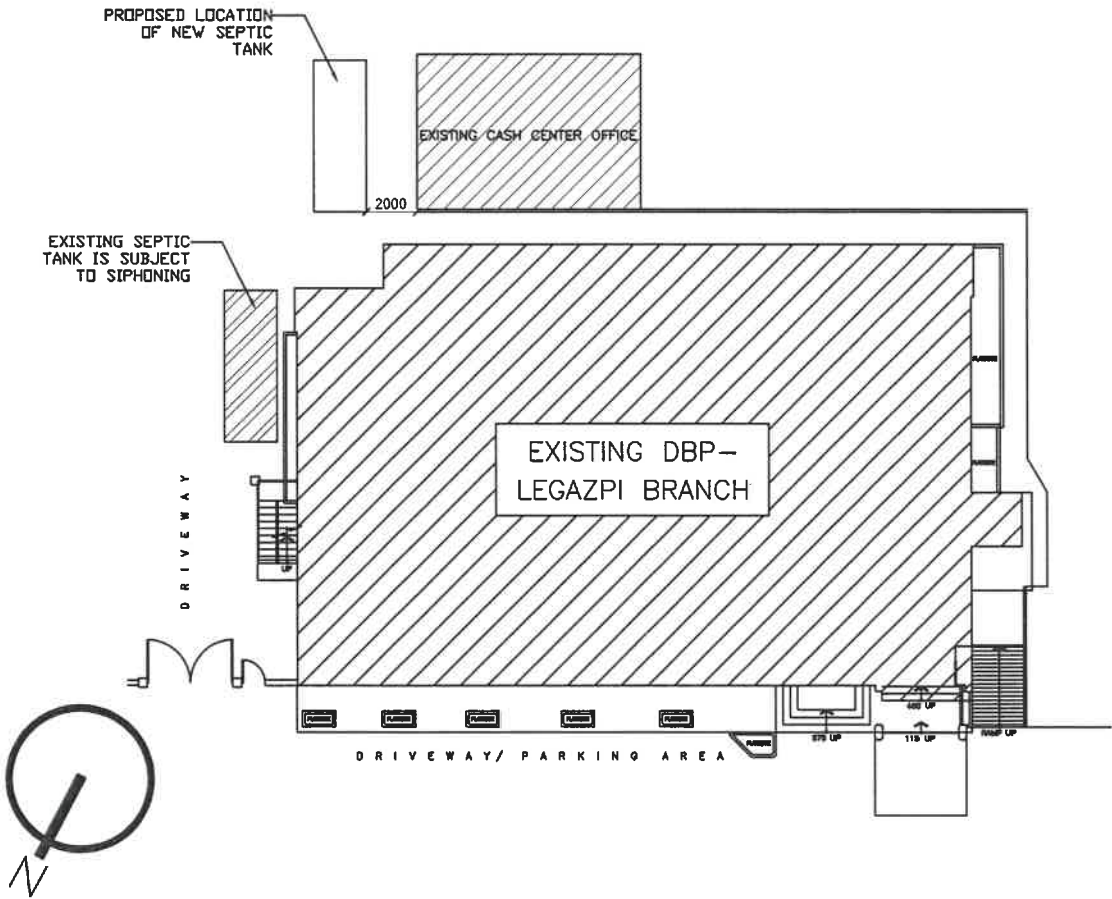


1
P1 **SEPTIC TANK LOCATION PLAN**
N T S

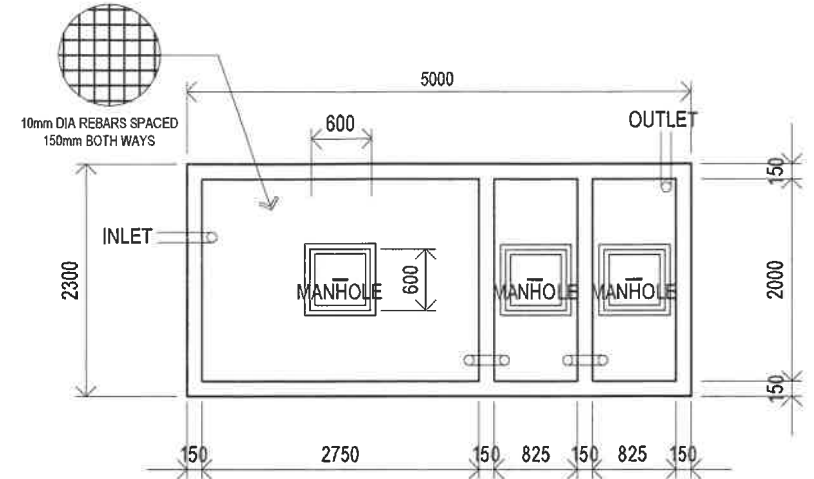

2
P1 **SEPTIC TANK LAYOUT**
SCALE 1:75 MTS

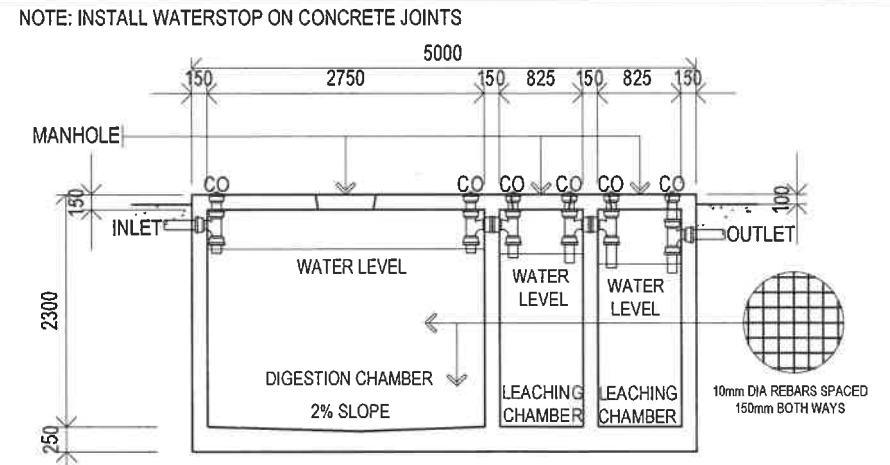

3
P1 **SEPTIC TANK LONGITUDINAL SECTION**
SCALE 1:75 MTS

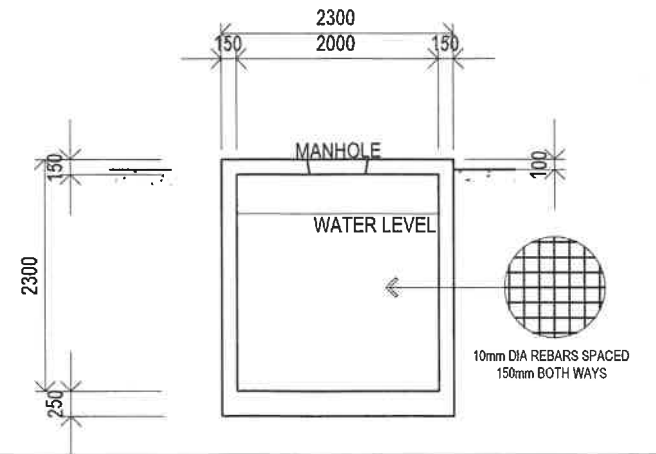

4
P1 **SEPTIC TANK CROSS SECTION**
SCALE 1:75 MTS



PROJECT TITLE:

RENOVATION / REHABILITATION
OF SEPTIC TANK AT DBP
LEGAZPI

LOCATION:

DBP Building, Quezon Ave, Barangay Dinagaan,
Legazpi City, Albay

PREPARED BY:

-SIGNED-

ENGR. AIMEE CLAIRE C. LOSITAÑO
TECHNICAL STAFF-CFMD PCMU

REVIEWED BY:

-SIGNED-

ENGR. JESSIE E. DELGADO
Acting Head, PCMU-CFMD Luzon Team Head
(PER OFFICE ORDER NO. 325 DATED 14 JULY 2025)

ENDORSED BY:

-SIGNED-

SM ERICK M. VALIDO
OIC, PCMU-CFMD
(PER OFFICE ORDER NO. 325 DATED 14 JULY 2025)

APPROVED BY:

-SIGNED-

SAVP ALBERTO SANTIAGO A. BERMEJO
OIC, CFMD
(PER SECTOR ORDER NO. 513 DATED 20 AUGUST 2025)

SHEET CONTENTS:

WASTE LINE LAYOUT

DEVELOPMENT BANK OF THE PHILIPPINES
CONSTRUCTION AND FACILITIES MANAGEMENT DEPARTMENT

FOR CONSTRUCTION


SHEET NO:

P2

DATE: _____

PROPOSED LOCATION
OF NEW SEPTIC
TANK

EXISTING SEPTIC
TANK IS SUBJECT
TO SIPHONING

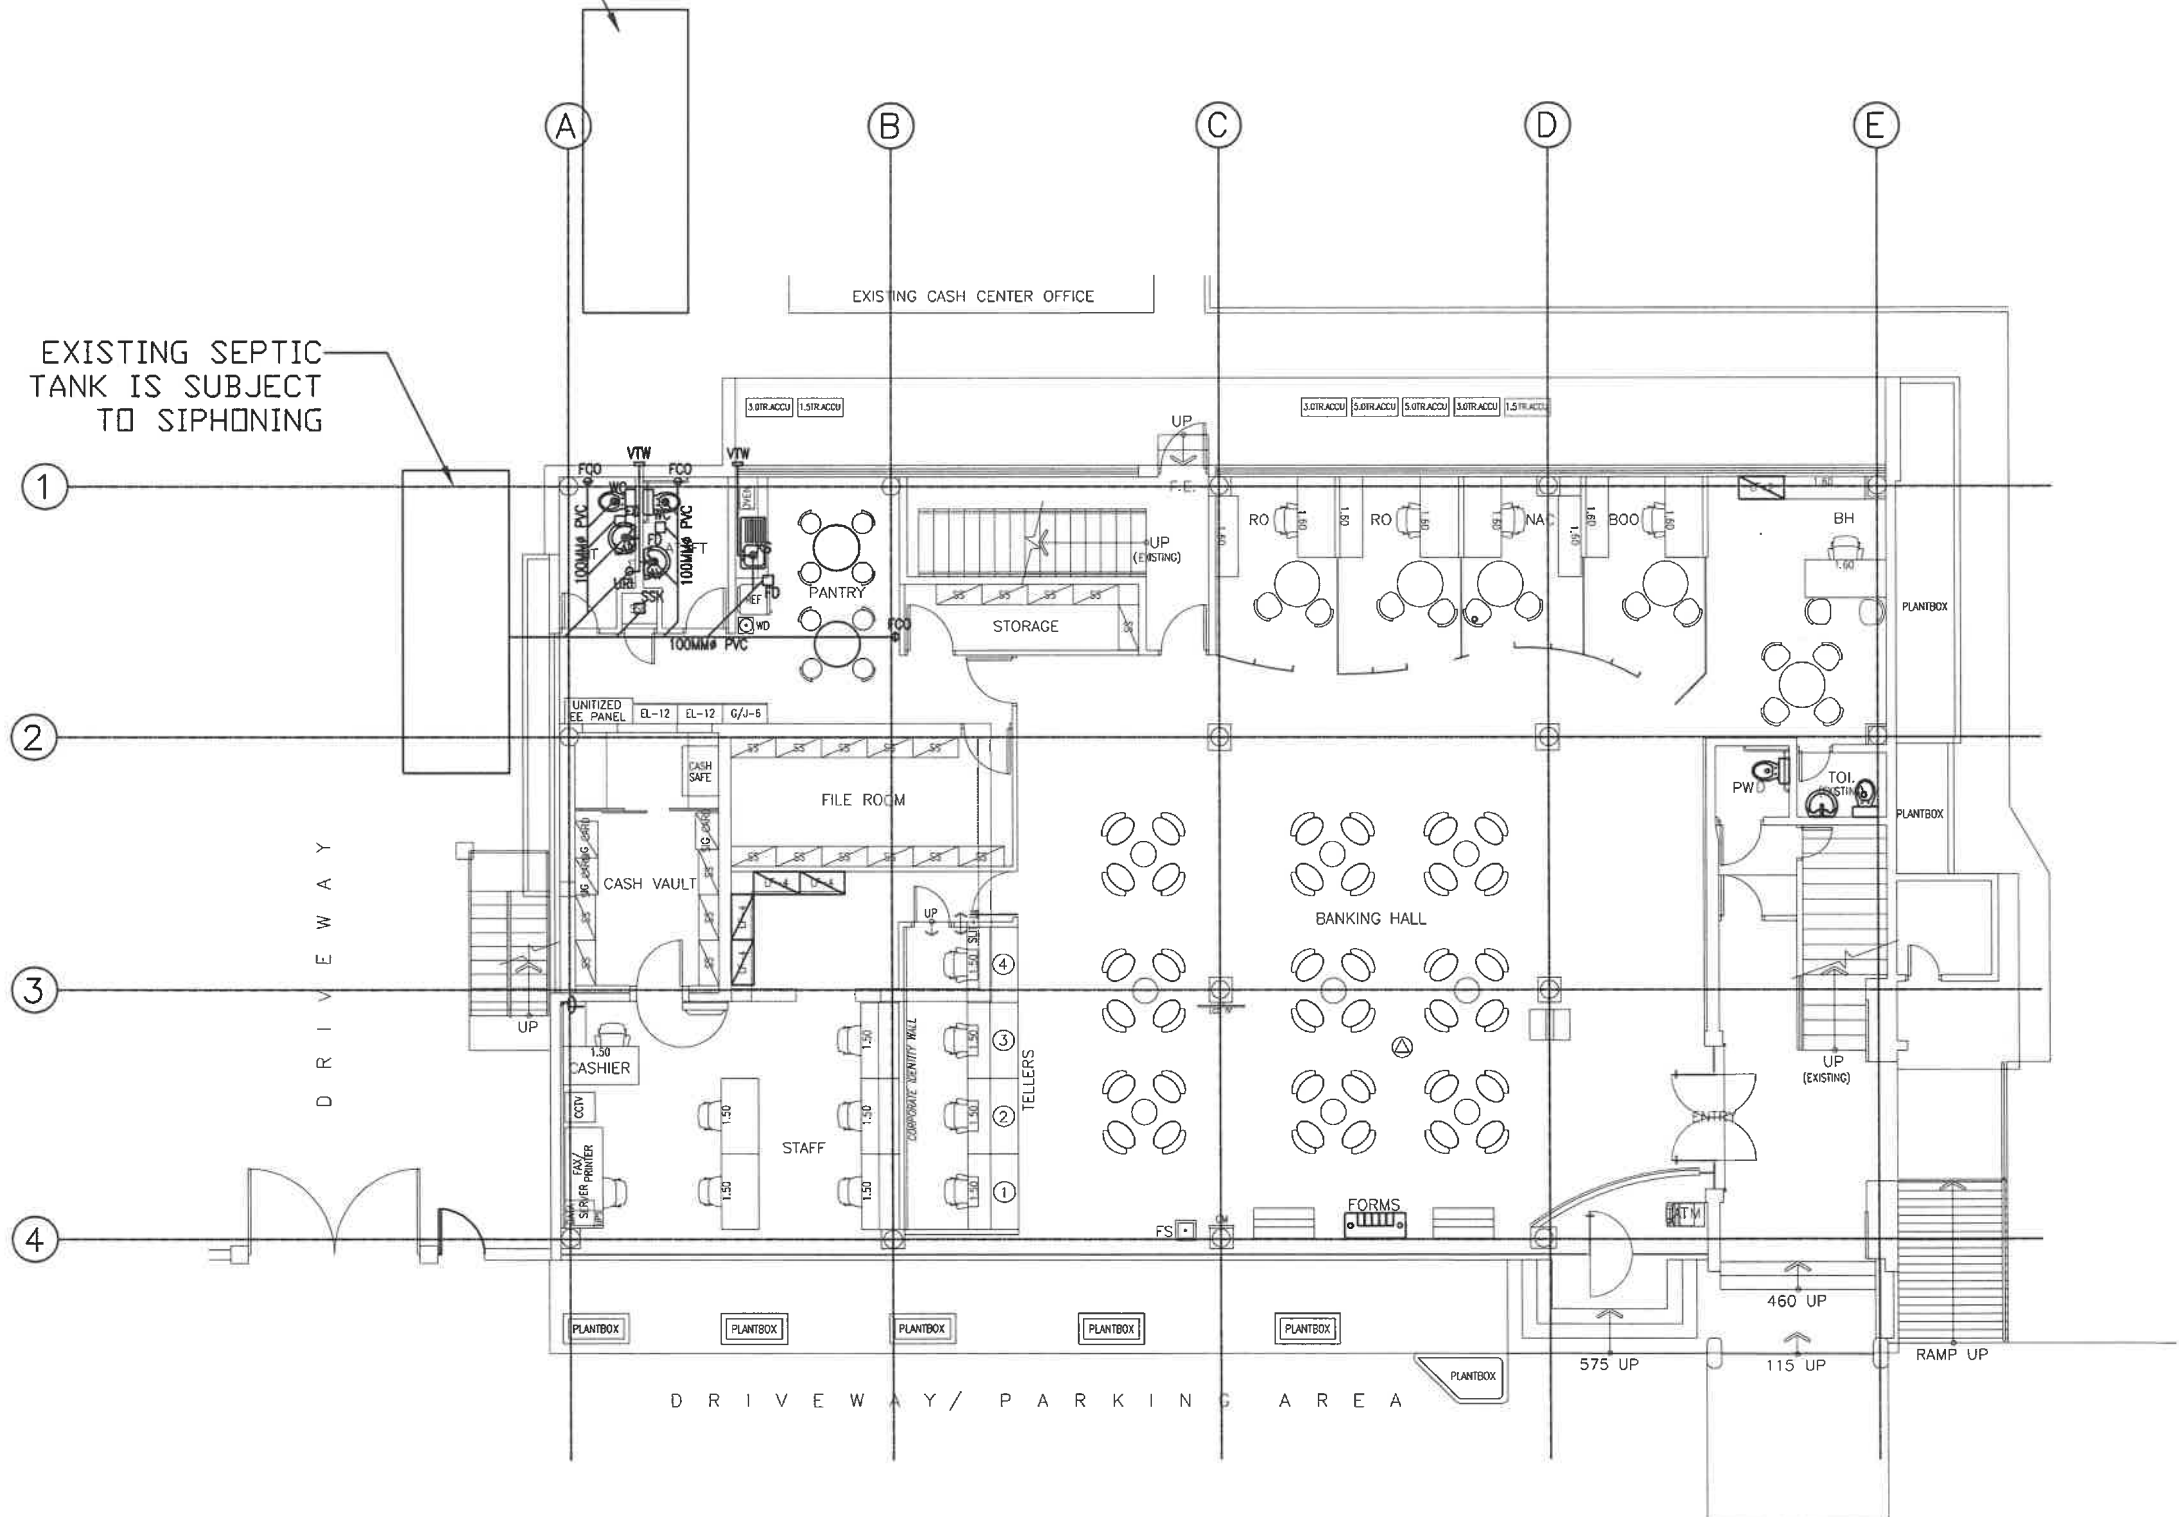

1

P2

WASTE LINE LAYOUT

SCALE 1:150 MTS