


PROJECT TYPE : HORIZONTAL SIGNAGE
PROJECT LOCATION : DBP BASILAN, J. S. ALANO ST., SEASIDE BARANGAY, ISABEL CITY, BASILAN-7300

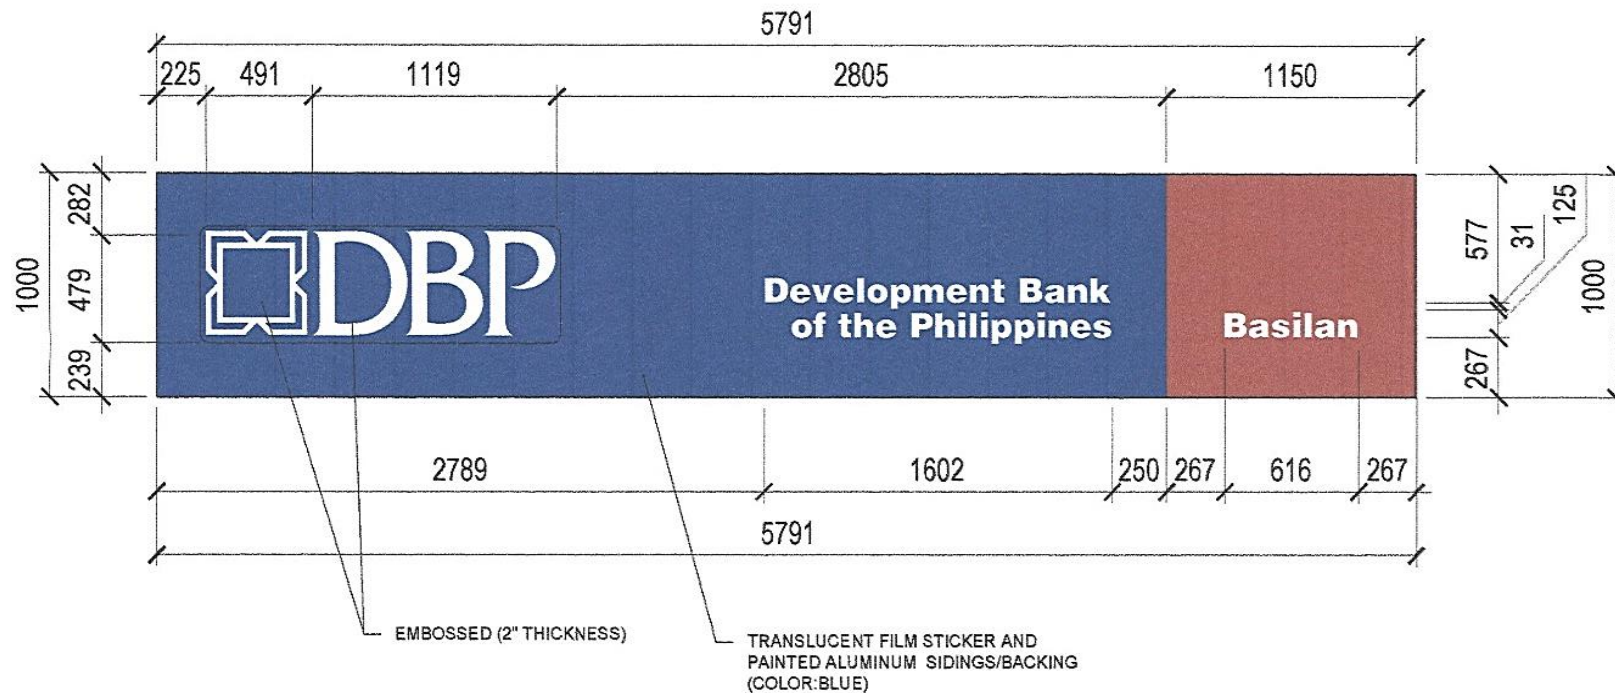

SPECIFICATIONS :

- SINGLE FACE LIGHTED SIGNAGE
- SIZE: 5791mm (L) x 1000mm (H) x 200mm (W)
- FLEXIBLE SUBSTRATE WITH TRANSLUCENT FILM STICKER
- COMPLETE WITH LED LIGHTING FIXTURE AND TIMER
- COLOR CODE:
 FOR BACKGROUND: 3630-157 SULTAN BLUE, 3630-73 DARK RED
 COLOR FOR TEXT/FONT: WHITE

FONT :

FOR 'DBP'FRIZ QUADRATA (MEDIUM)
 FOR 'Dev't Bank of the Philippines'HELVETICA BLACK
 FOR 'BRANCH NAME'HELVETICA BLACK

NOTE:

- VERIFY ACTUAL MEASUREMENT PRIOR TO FABRICATION
- SIGNAGE SHOULD BE FULLY LIGHTED
- KINDLY OBSERVE PROPER SCALING (I.E. TEXT HEIGHT, TEXT SPACING)
- ALL DECALS FOR THE SIGNAGE SHOULD BE COMPUTER-CUT

SIGNED