



- NOTES:
- WRITTEN DIMENSIONS ON THESE DRAWINGS SHALL HAVE PRECEDENCE OVER SCALED DIMENSIONS.
  - CONTRACTOR SHALL VERIFY AND RESPONSIBLE FOR ALL DIMENSIONS AND CONDITIONS ON THE JOB.
  - DISCREPANCIES BETWEEN DRAWINGS AND ACTUAL CONDITION MUST BE IMMEDIATELY FORWARDED TO CFMD FOR RESOLUTION.

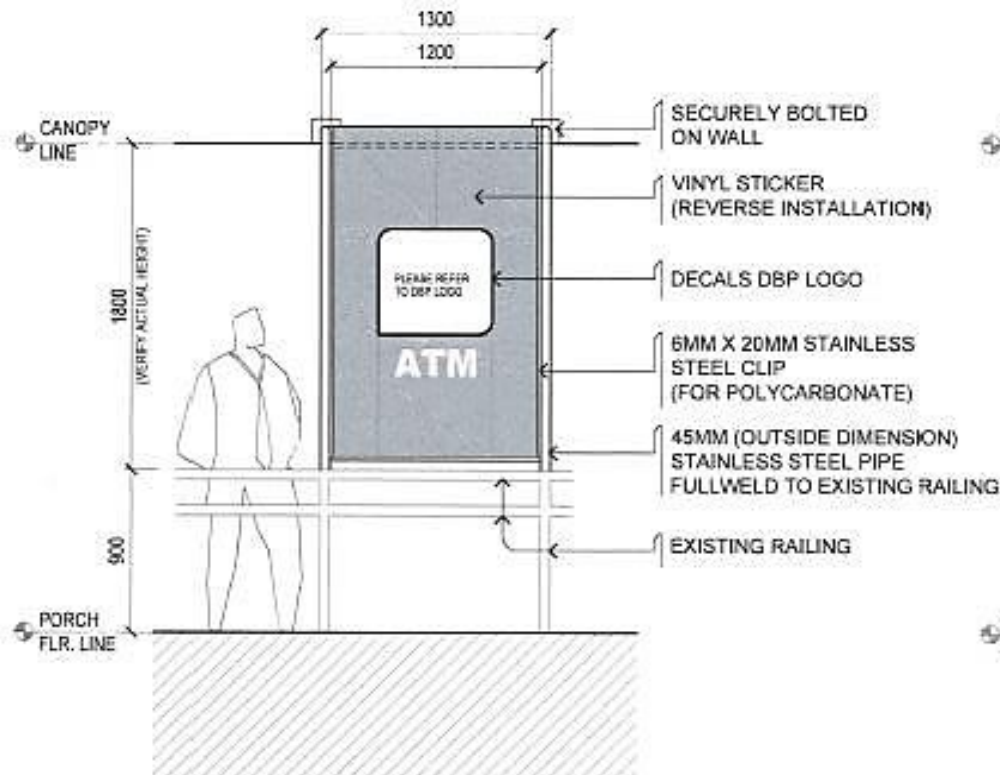

**1 SECTION DETAIL**  
A-1 SCALE 1:40 METERS

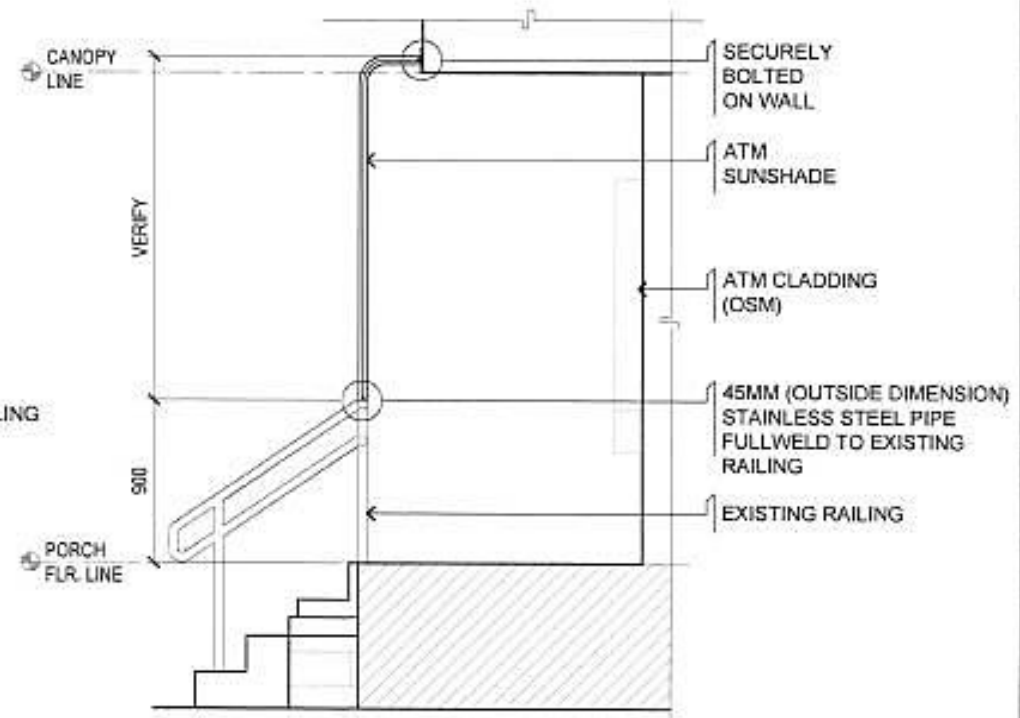

**2 ELEVATION DETAIL**  
A-1 SCALE 1:40 METERS

NOTE:  
VERIFY ACTUAL DIMENSIONS PRIOR TO FABRICATION



PROJECT TITLE:

**SUPPLY, DELIVERY, AND INSTALLATION OF ON-SITE  
ATM SUNSHADE AT DBP BASILAN BRANCH**

LOCATION: AC Informa, Inc. Building, JS Alarco Street, Isabela City, Basilan

PREPARED BY:

SIGNED

AR. KENLEY G. CRAWFORD  
TECHNICAL STAFF, PCMU-CFMD

APPROVED BY:

SIGNED

SM ERICK A. VALDO  
Contract Mgr. CFMD  
Per Group Order No. 3846 dated 12 Nov 2025

ISSUE DATE: Nov. 14, 2025 SHEET NO:

REVISION DATE:

REVIEWED BY:


SIGNED

A  
1


A-1 of 2

## NOTES:

- WRITTEN DIMENSIONS ON THESE DRAWINGS SHALL HAVE PRECEDENCE OVER SCALED DIMENSIONS.
- CONTRACTOR SHALL VERIFY AND RESPONSIBLE FOR ALL DIMENSIONS AND CONDITIONS ON THE JOB.
- DISCREPANCIES BETWEEN DRAWINGS AND ACTUAL CONDITION MUST BE IMMEDIATELY FORWARDED TO CFMD FOR RESOLUTION.

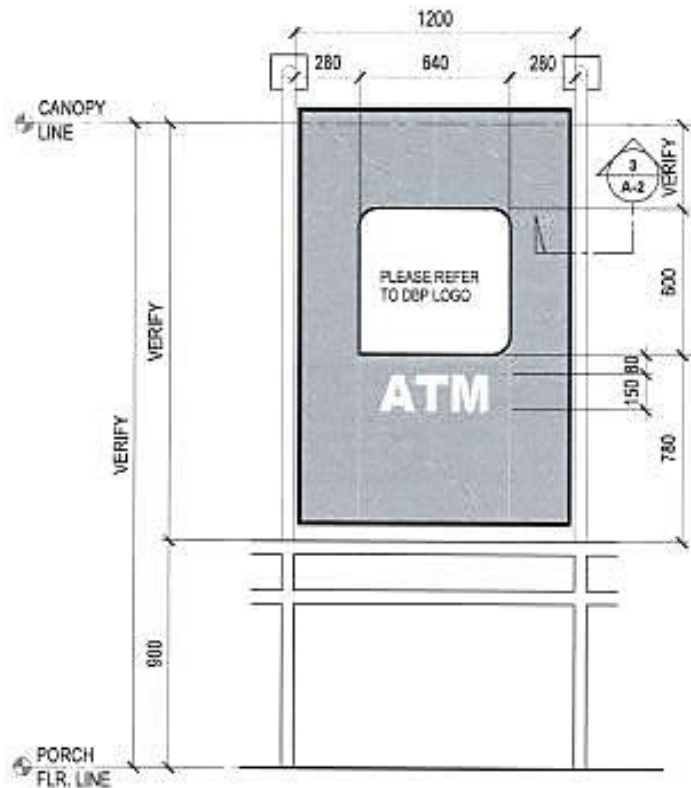

**1**  
A-2  
SCALE 1:30 METERS

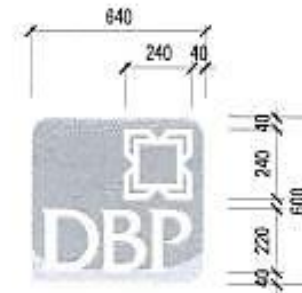

## COLOR CODE:

FOR BACKGROUND ..... 3630-157 SULTAN BLUE (3M PANTONE COLOR)  
 FOR DBP ..... 3630-73 DARK RED (3M PANTONE COLOR)  
 FOR ATM ..... WHITE  
 FOR "LOGO" ..... WHITE

## FONT:

FOR 'DBP' ..... FRIZ QUADRATA  
 FOR 'ATM' ..... HELVETICA BLACK

## MATERIALS:

VINYL STICKER  
 COMPUTER-CUT

**2**  
A-2  
NOT TO SCALE

6MM THK. SOLID CLEAR  
 POLYCARBONATE WITH SULTAN  
 BLUE VINYL STICKER

REAR

45MM (OUTSIDE DIMENSION)  
 STAINLESS STEEL PIPE IN  
 SATIN FINISH

6MM X 20MM STAINLESS STEEL  
 CLIP (FOR POLYCARBONATE)

FRONT

**3**  
A-2  
NOT TO SCALE



PROJECT TITLE:

**SUPPLY, DELIVERY, AND INSTALLATION OF ON-SITE  
 ATM SUNSHADE AT DBP BASILAN BRANCH**

LOCATION: AC Intants, Inc. Building, 48 Alamo Street, Isabela City, Basilan

PREPARED BY:

SIGNED

AR. KENSLEY G. CRAWFORD

TECHNICAL STAFF, PCMU-CFMD

APPROVED BY:

SIGNED

SM ERICK M. VALIDO

CONFIDENTIAL OFFICER, CFMD  
 Per Group Order No. 2946 dated 12 Nov 2025

ISSUE DATE: Nov. 14, 2025

REVISION DATE:

REVIEWED BY:

AR. J.N. POBLETE

SIGNED

SHEET NO:

A  
2

A-2x2